


1 PHR'S - 53RD LEVEL CONDO  
1/16" = 1'-0"

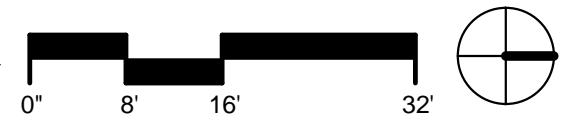



#	DATE	DESCRIPTION

No copies, transmission, reproduction or electronic manipulation of any portion of these drawings in whole or in part are to be made without the express written permission of ARQUITECTONICA International. All designs indicated in these drawings are the property of ARQUITECTONICA International and are subject to verification by all local and governmental authorities having jurisdiction. All copyrights reserved (c) 2013.





① MAIN ROOF - POOL TERRACES  
1/16" = 1'-0"

#	DATE	DESCRIPTION

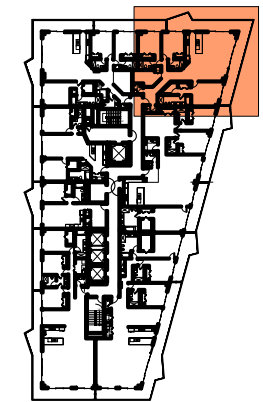
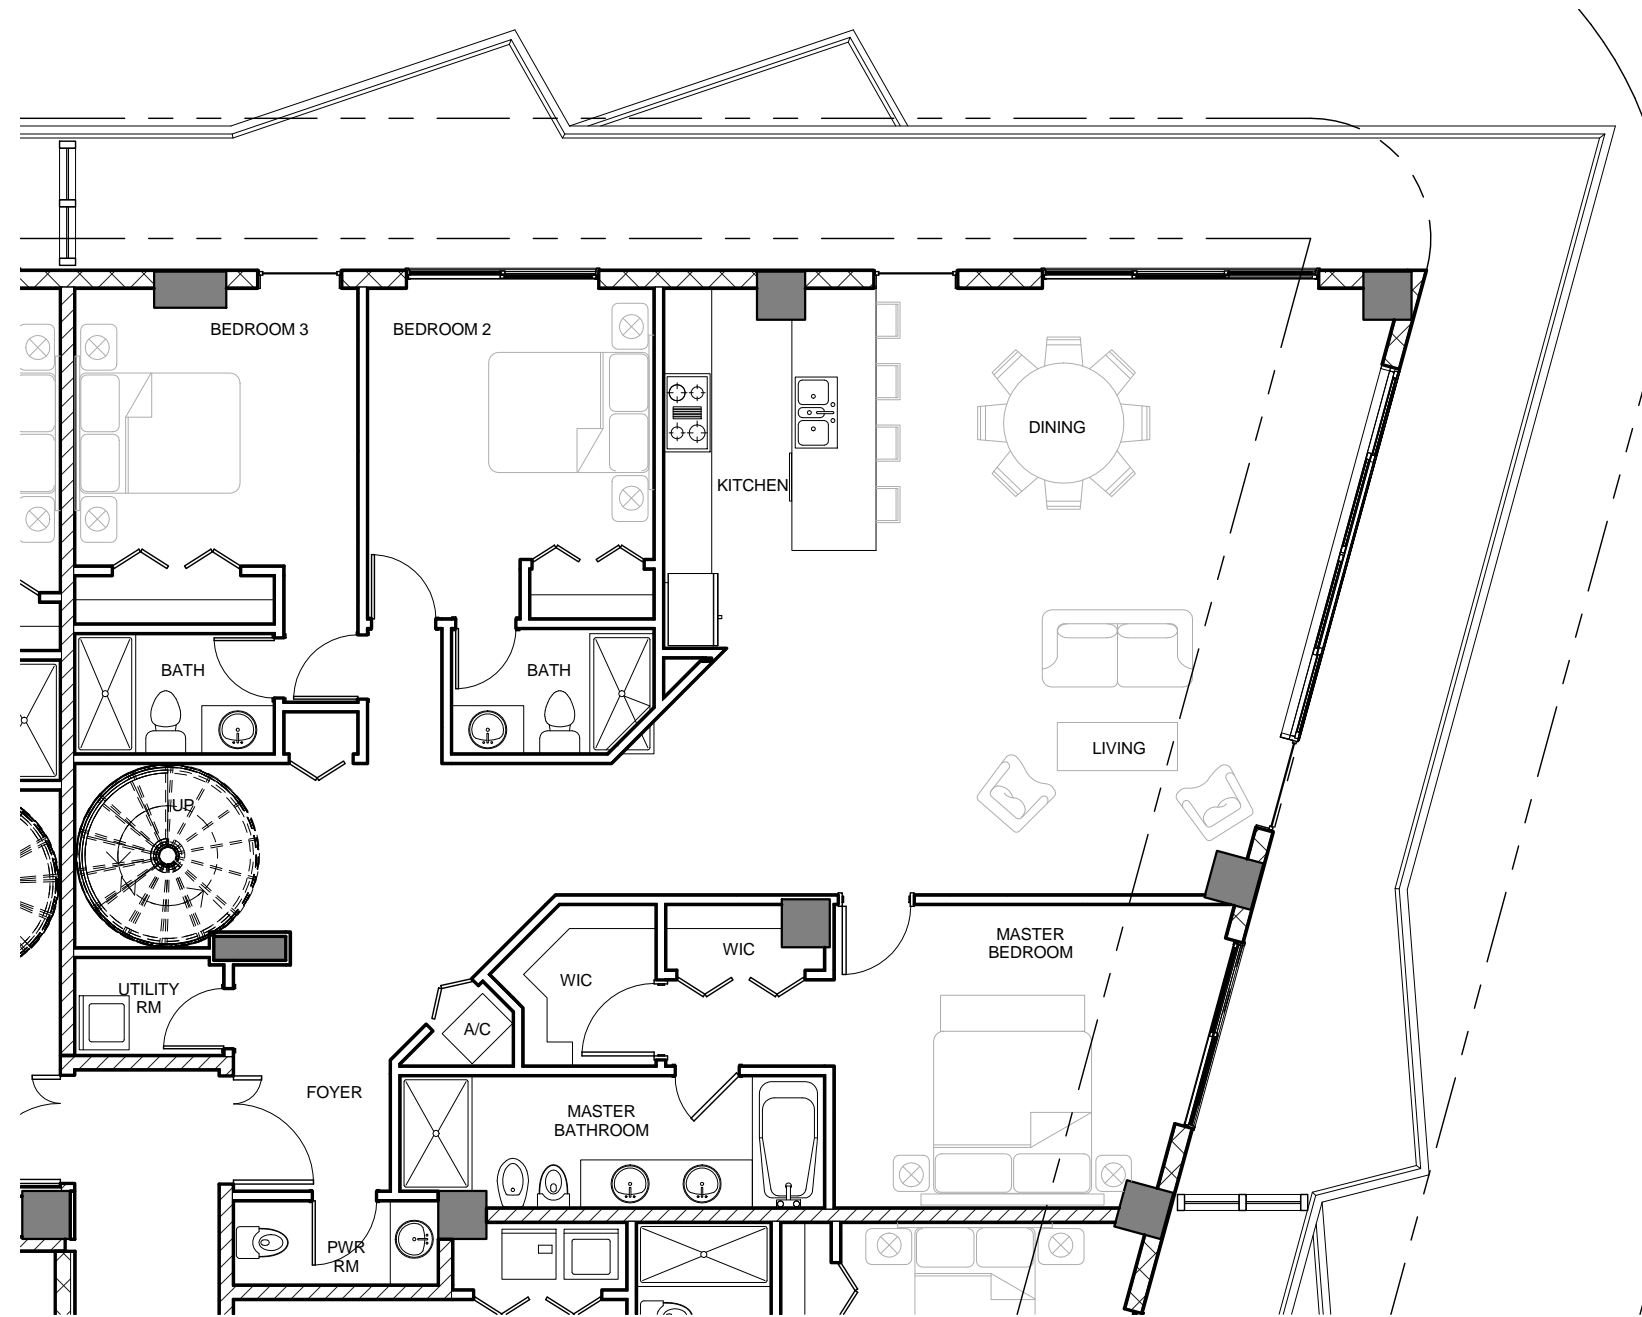


1 UNIT PHR-1 FLOOR PLAN  
1/8" = 1'-0"

  


#	DATE	DESCRIPTION


No copies, transmission, reproduction or electronic manipulation of any portion of these drawings in whole or in part are to be made without the express written permission of ARQUITECTONICA International. All designs indicated in these drawings are the property of ARQUITECTONICA International and are subject to verification by all local and governmental authorities having jurisdiction. All copyrights reserved (c) 2013.

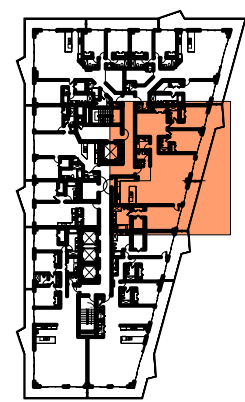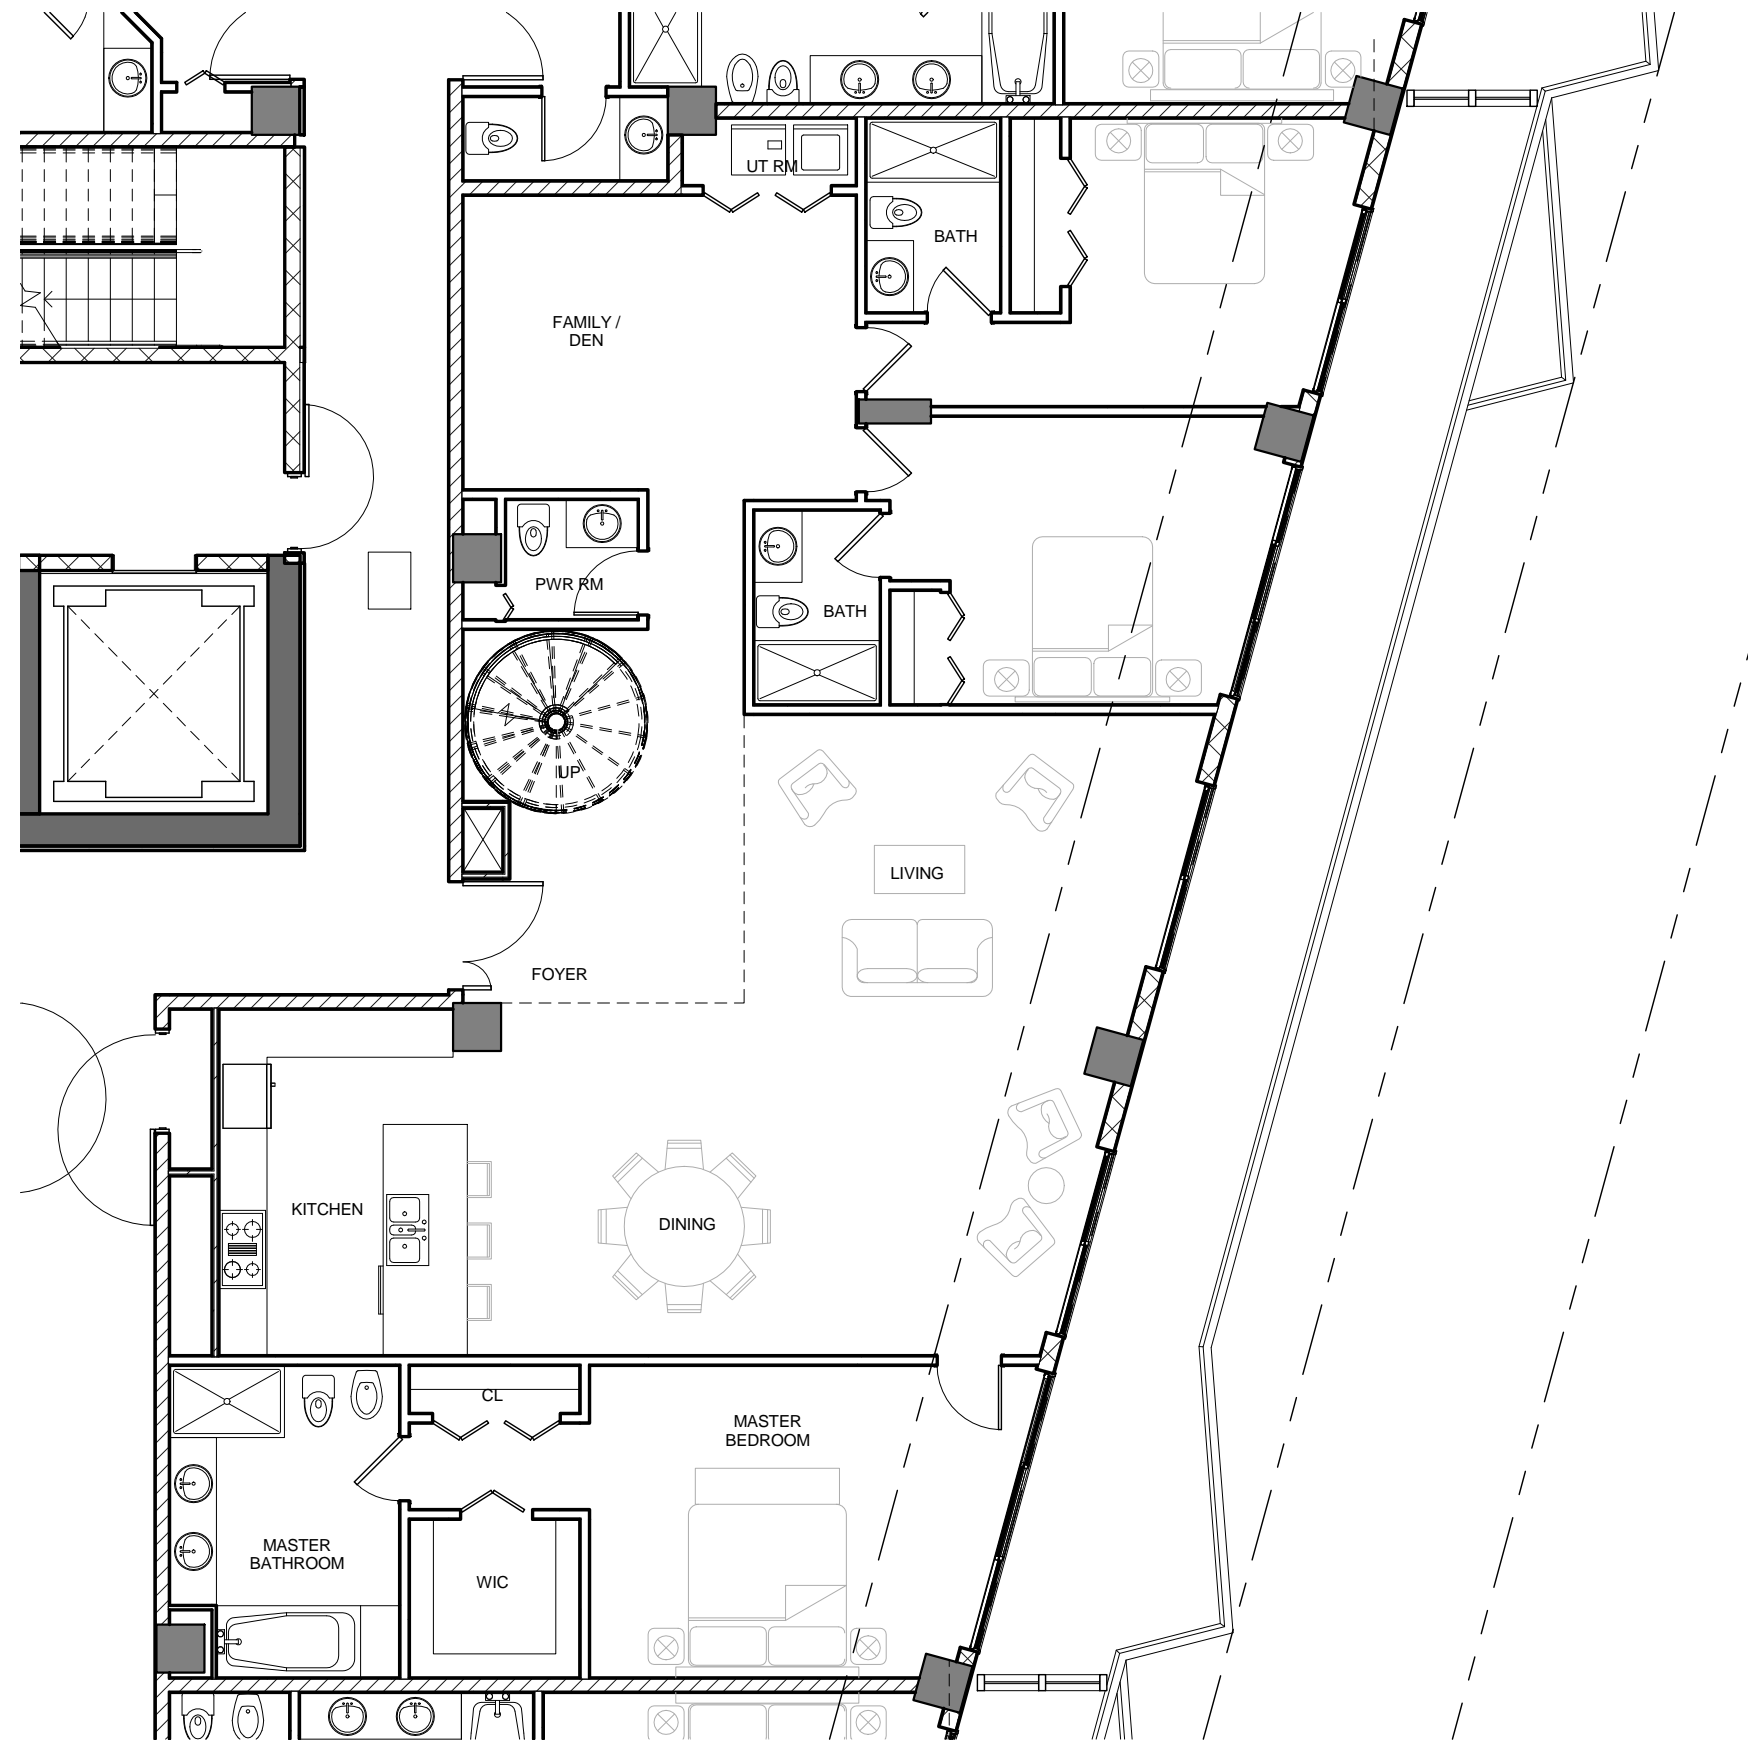

① UNIT PHR-2 FLOOR PLAN  
1/8" = 1'-0"

 

#	DATE	DESCRIPTION

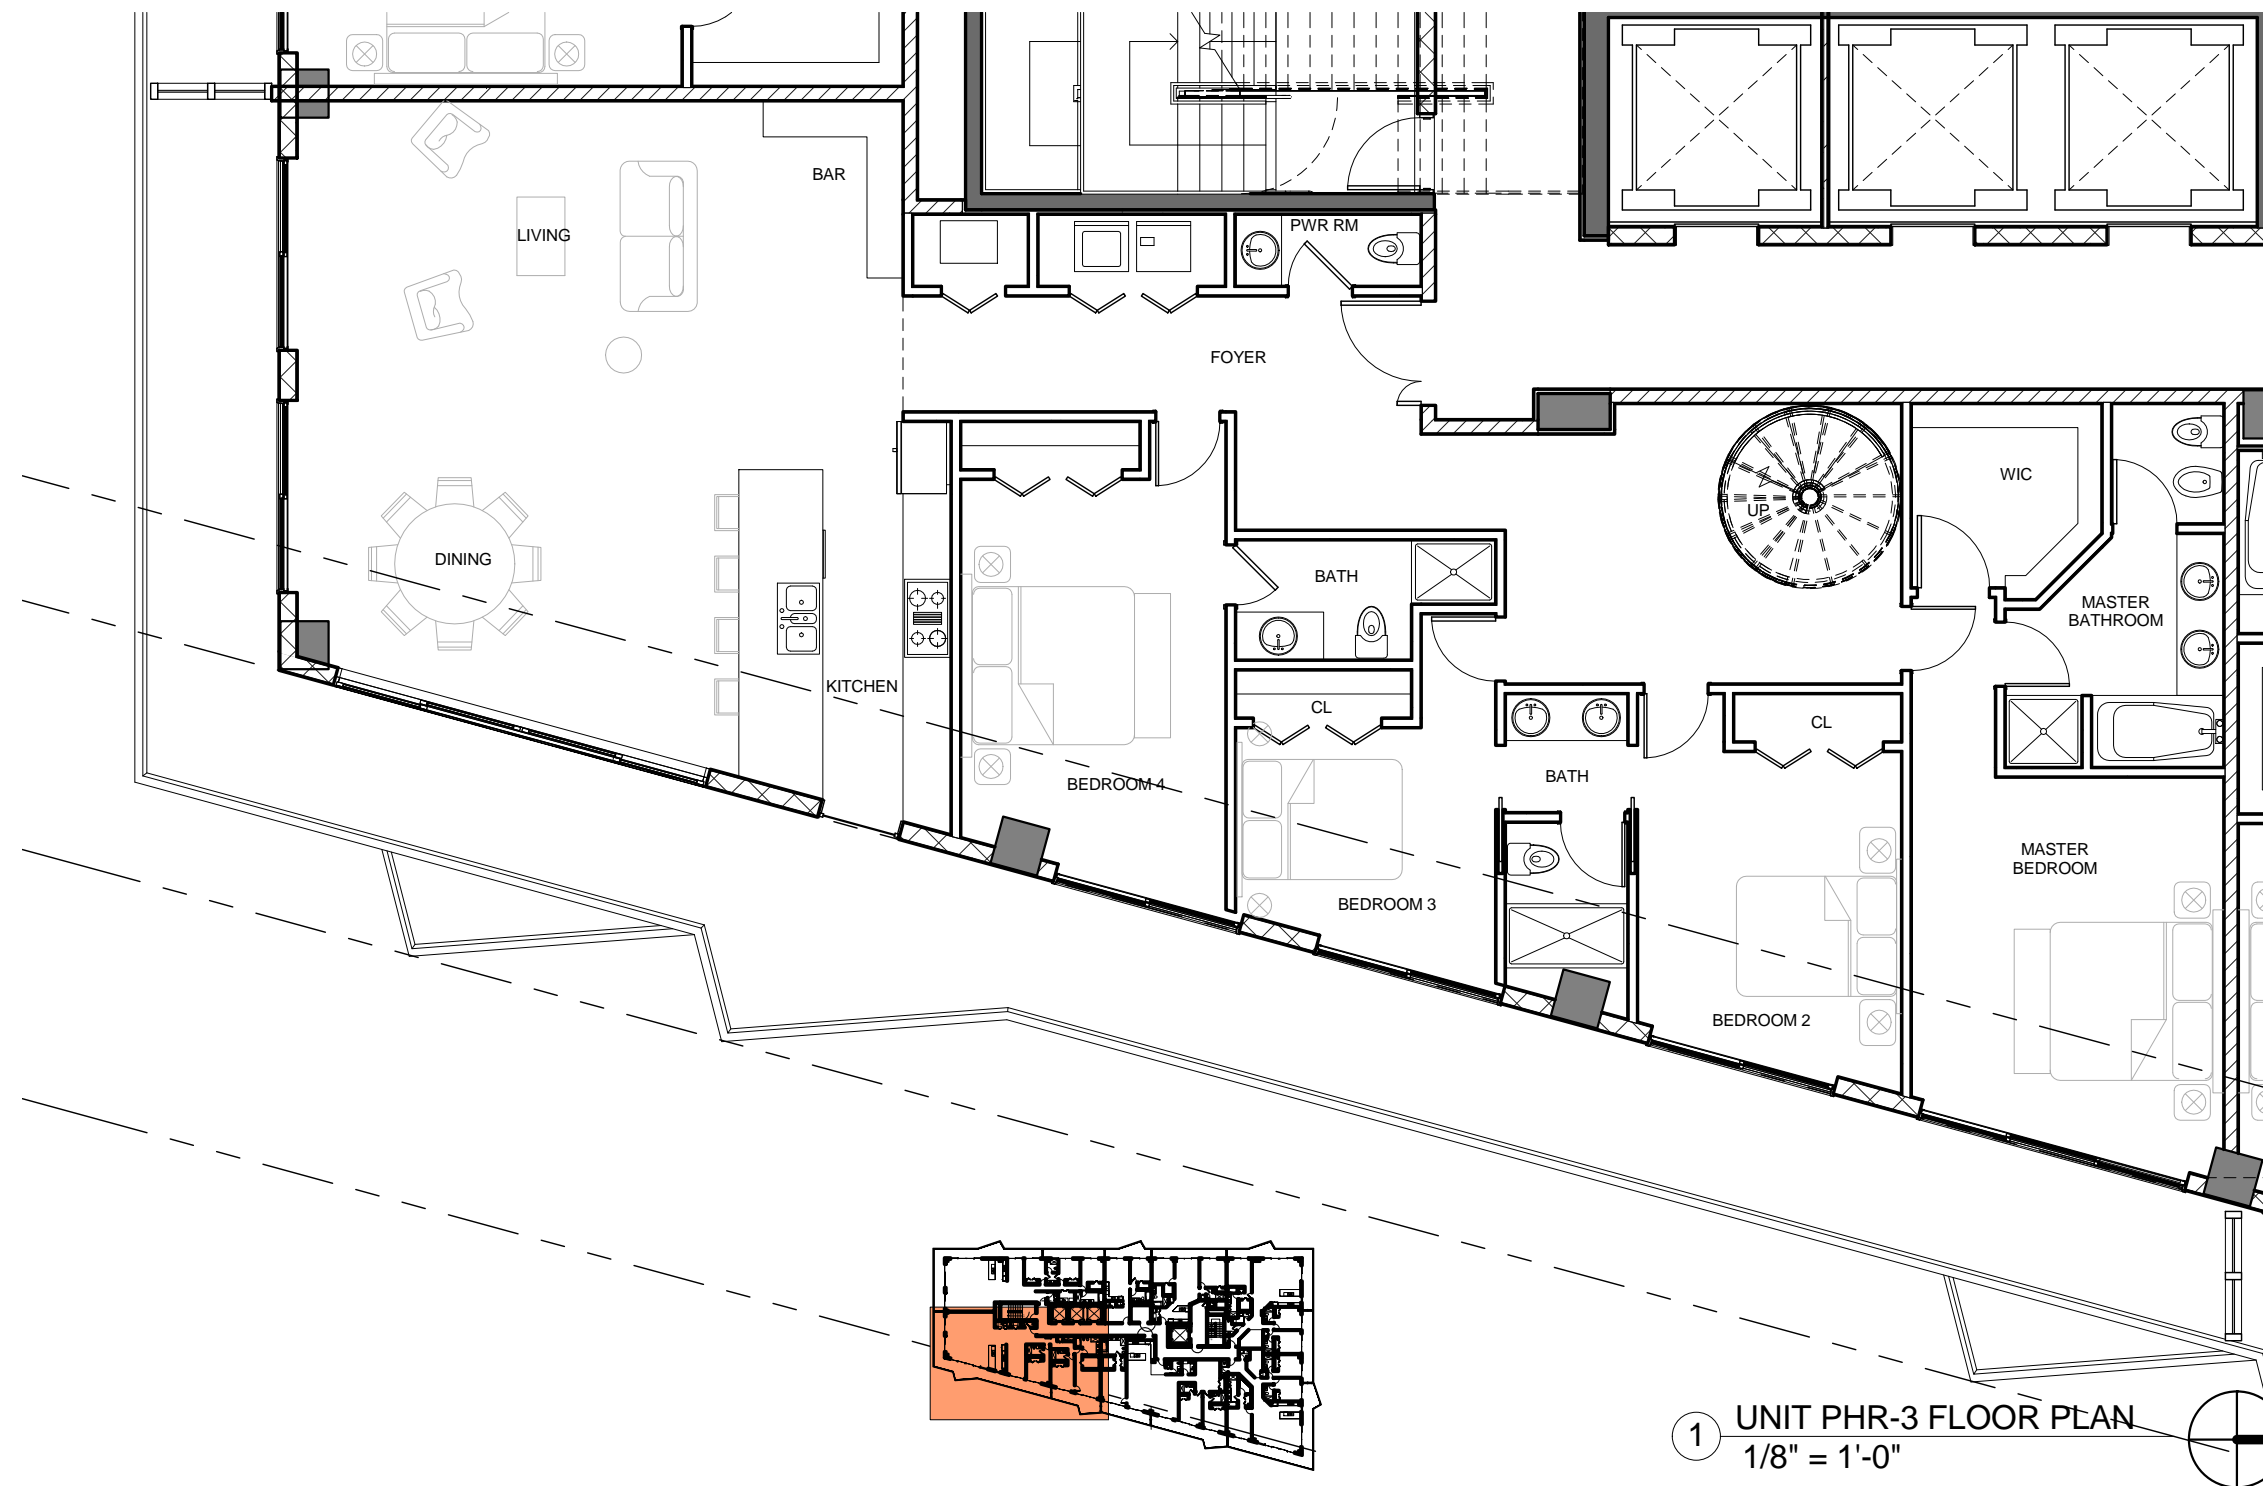


① UNIT PHR-3 FLOOR PLAN  
1/8" = 1'-0"




#	DATE	DESCRIPTION


No copies, transmission, reproduction or electronic manipulation of any portion of these drawings in whole or in part are to be made without the express written permission of ARQUITECTONICA International. All designs indicated in these drawings are the property of ARQUITECTONICA International and are subject to verification by all local and governmental authorities having jurisdiction. All copyrights reserved (c) 2013.

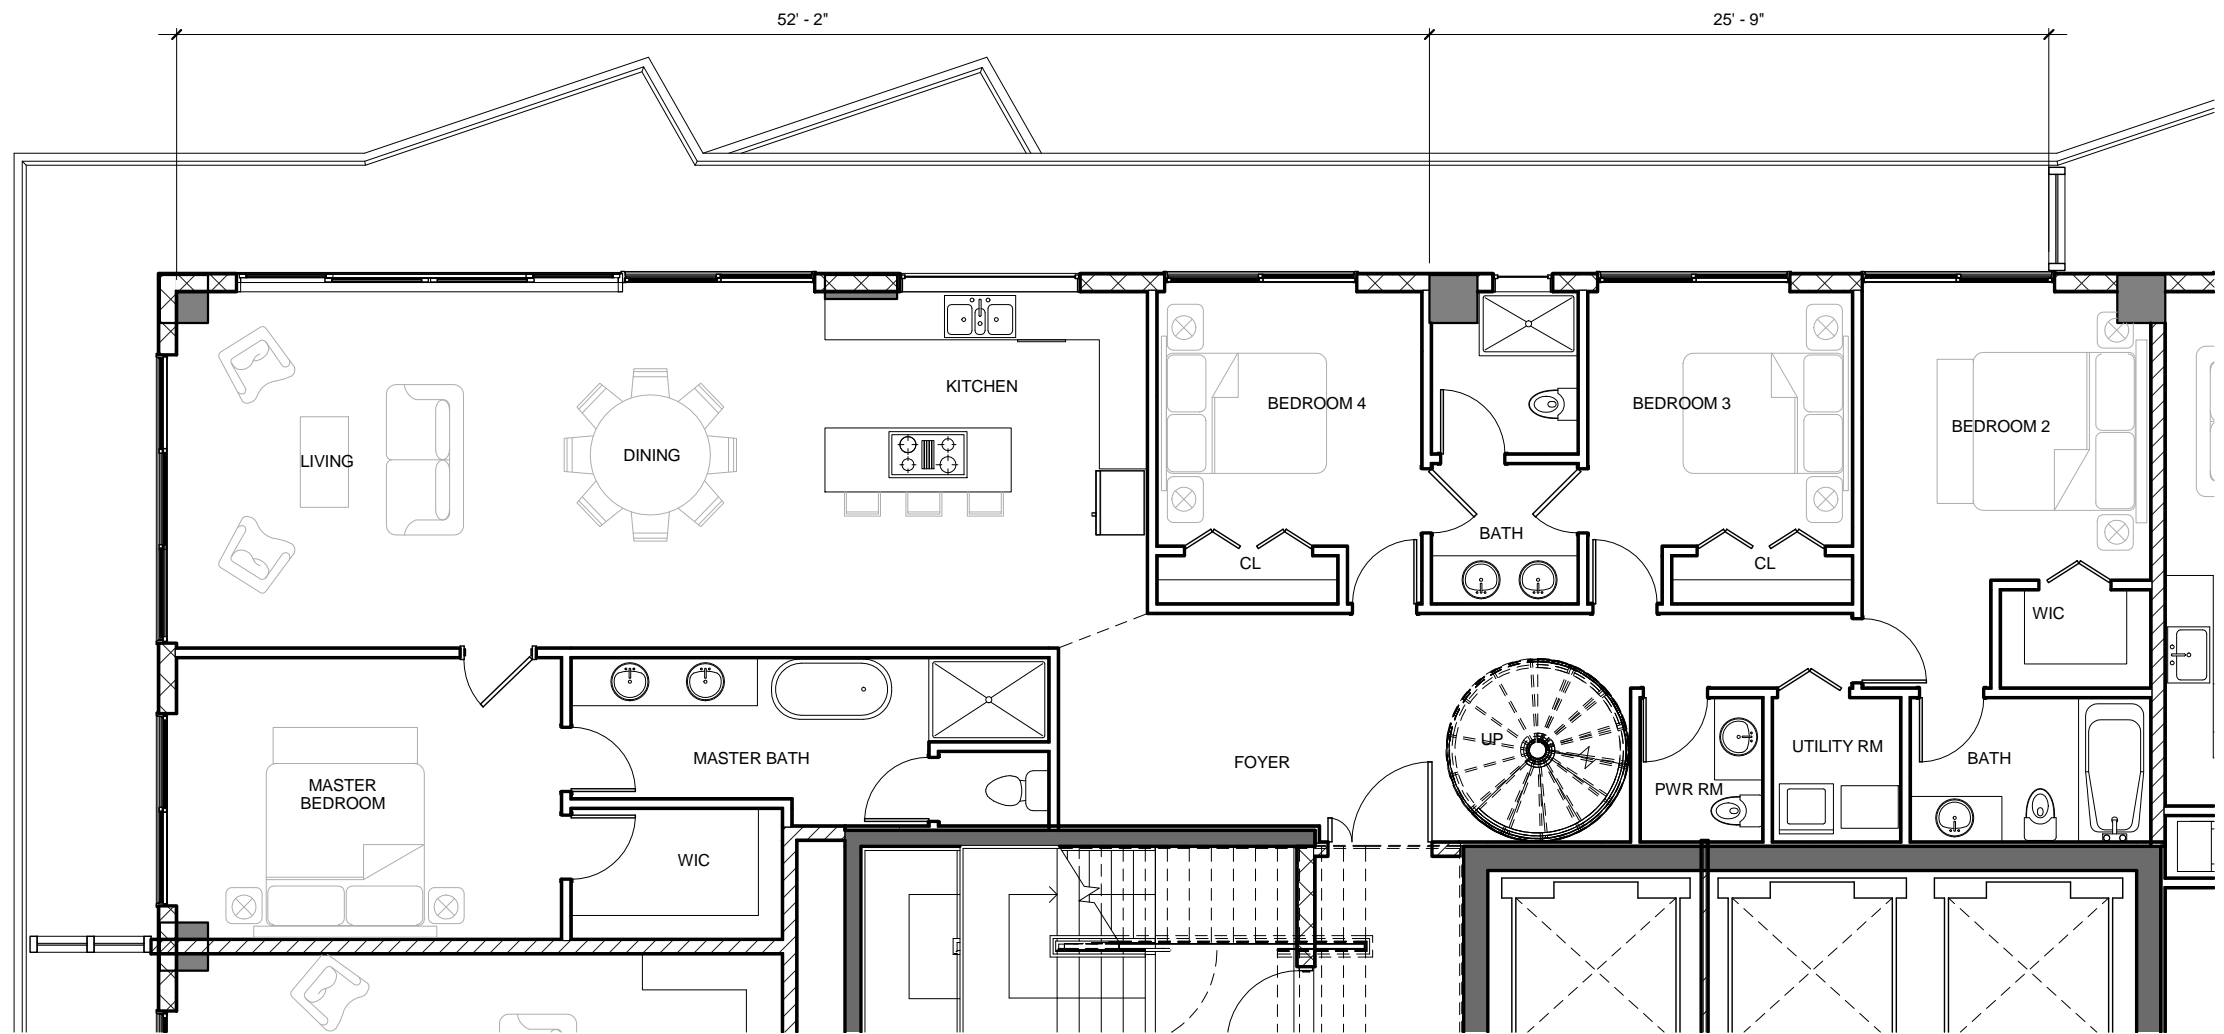



1 UNIT PHR-4 FLOOR PLAN  
1/8" = 1'-0"

 

#	DATE	DESCRIPTION

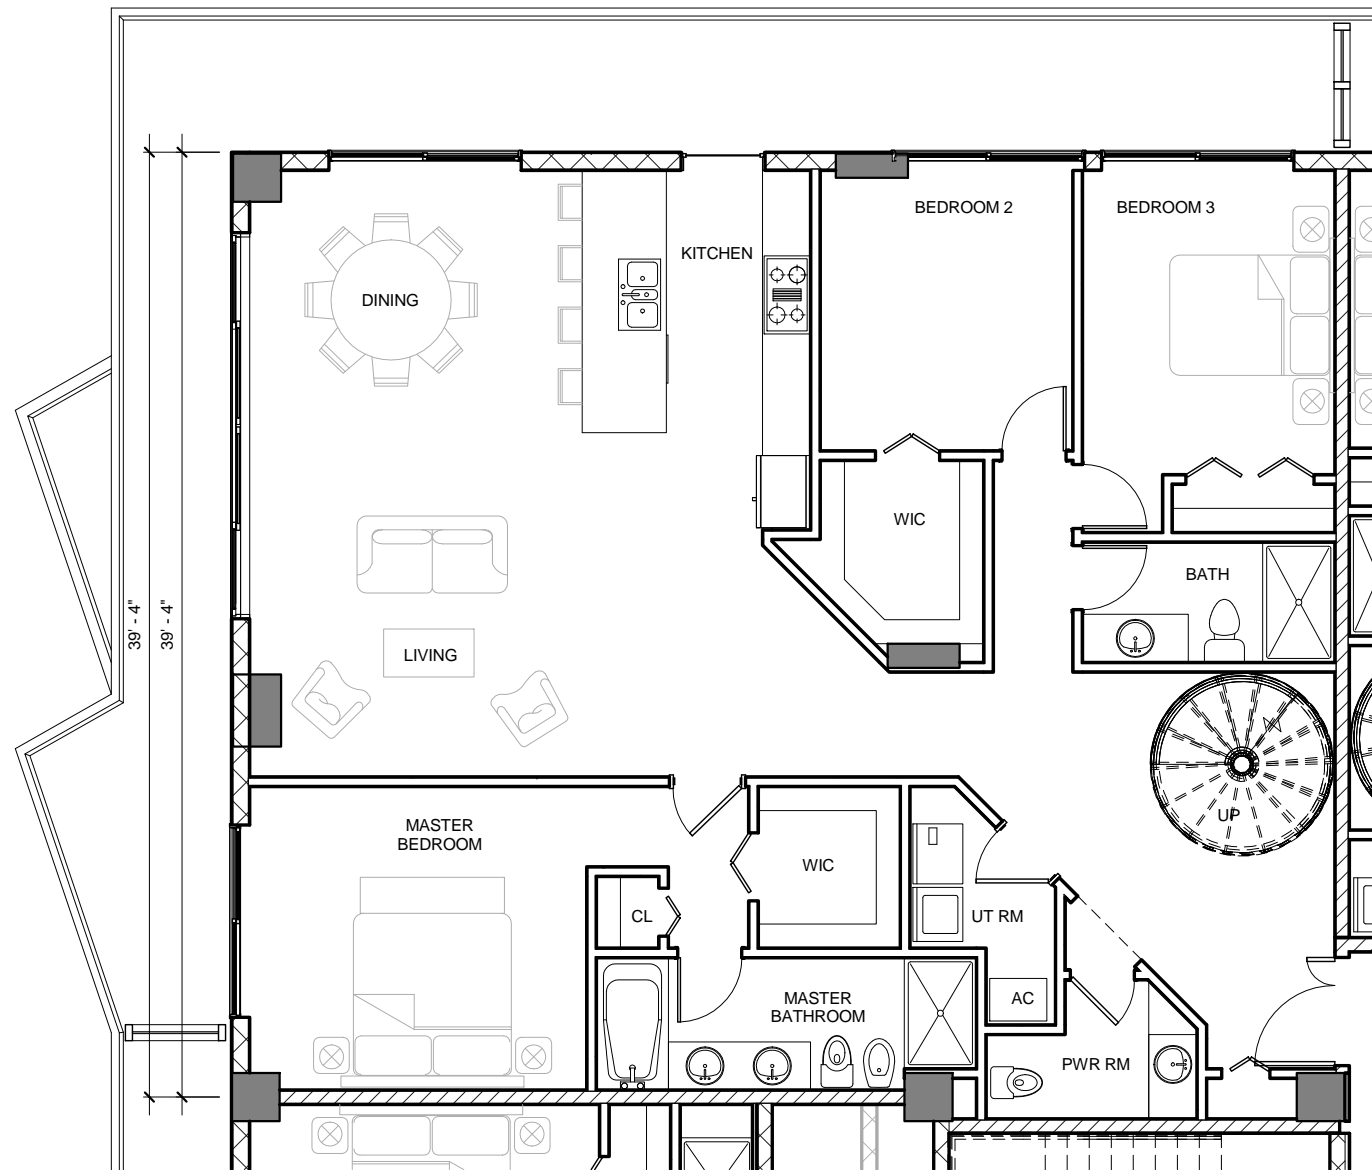


① UNIT PHR-5 FLOOR PLAN  
1/8" = 1'-0"

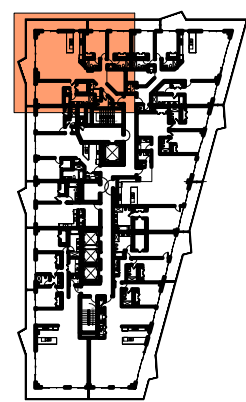 

No copies, transmission, reproduction or electronic manipulation of any portion of these drawings in whole or in part are to be made without the express written permission of ARQUITECTONICA International. All designs indicated in these drawings are the property of ARQUITECTONICA International and are subject to verification by all local and governmental authorities having jurisdiction. All copyrights reserved (c) 2013.



SCALE: As indicated  
DATE: 04/19/13

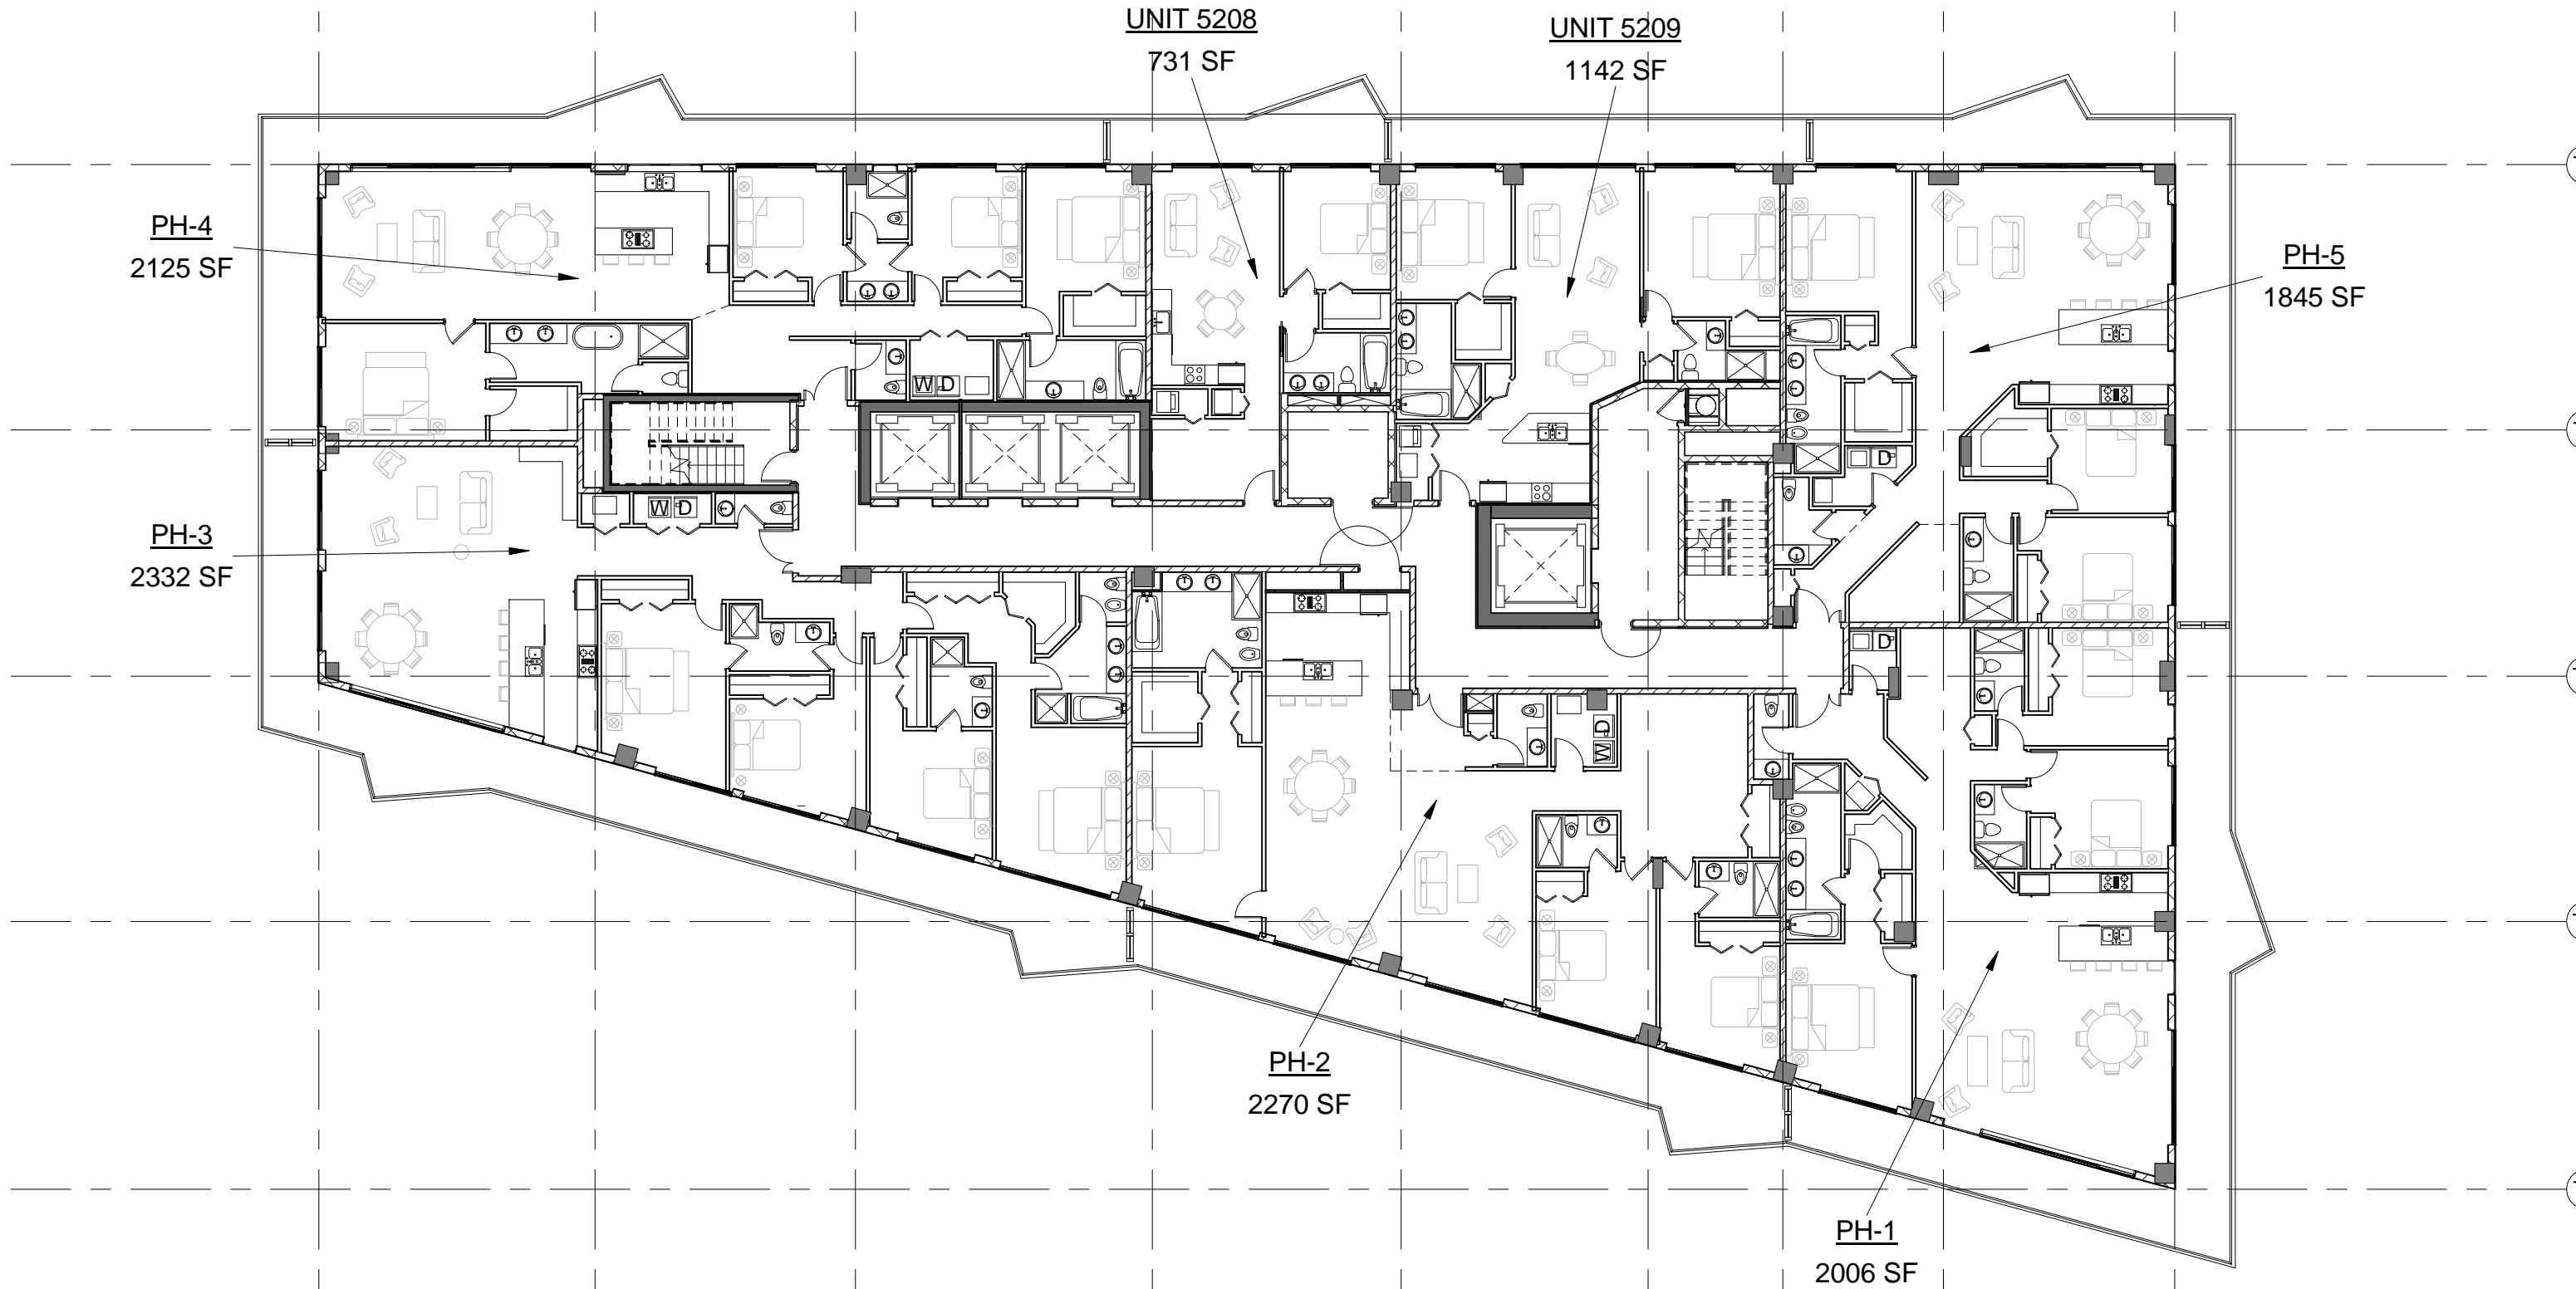


1 PH'S - 52ND LEVEL CONDO TYPICAL  
1/16" = 1'-0"

#	DATE	DESCRIPTION






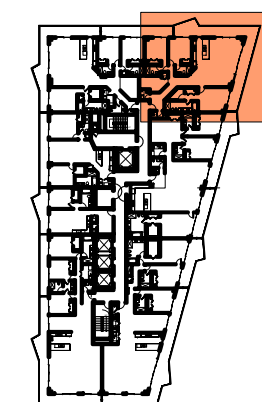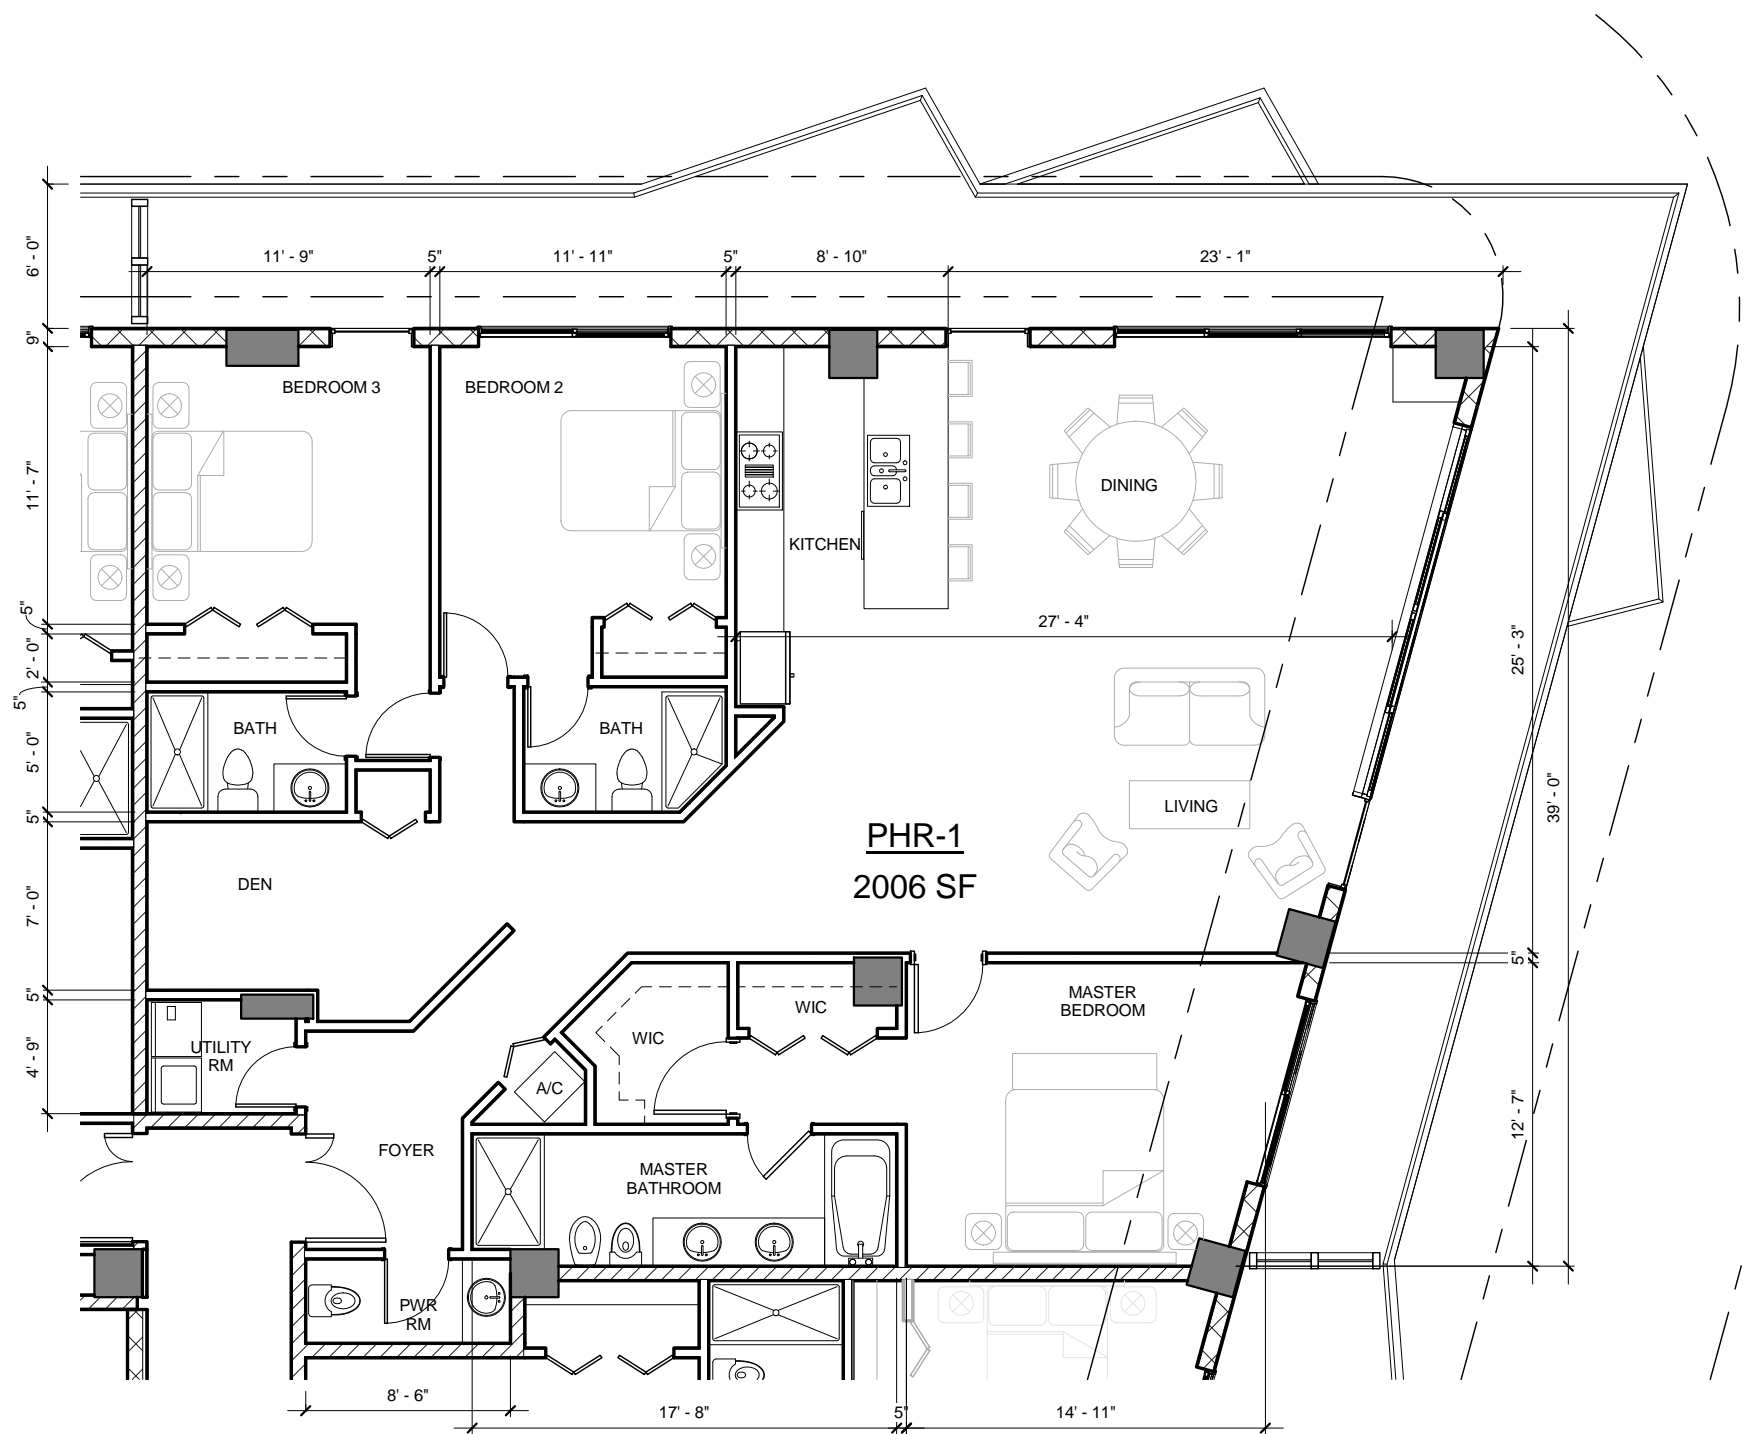

1 UNIT PH-1  
1/8" = 1'-0"

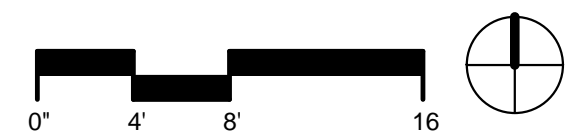


#	DATE	DESCRIPTION

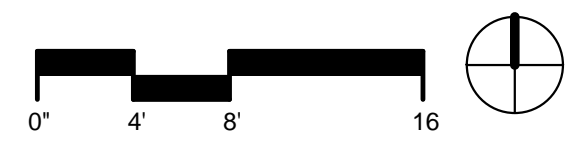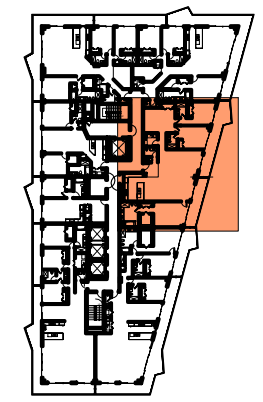
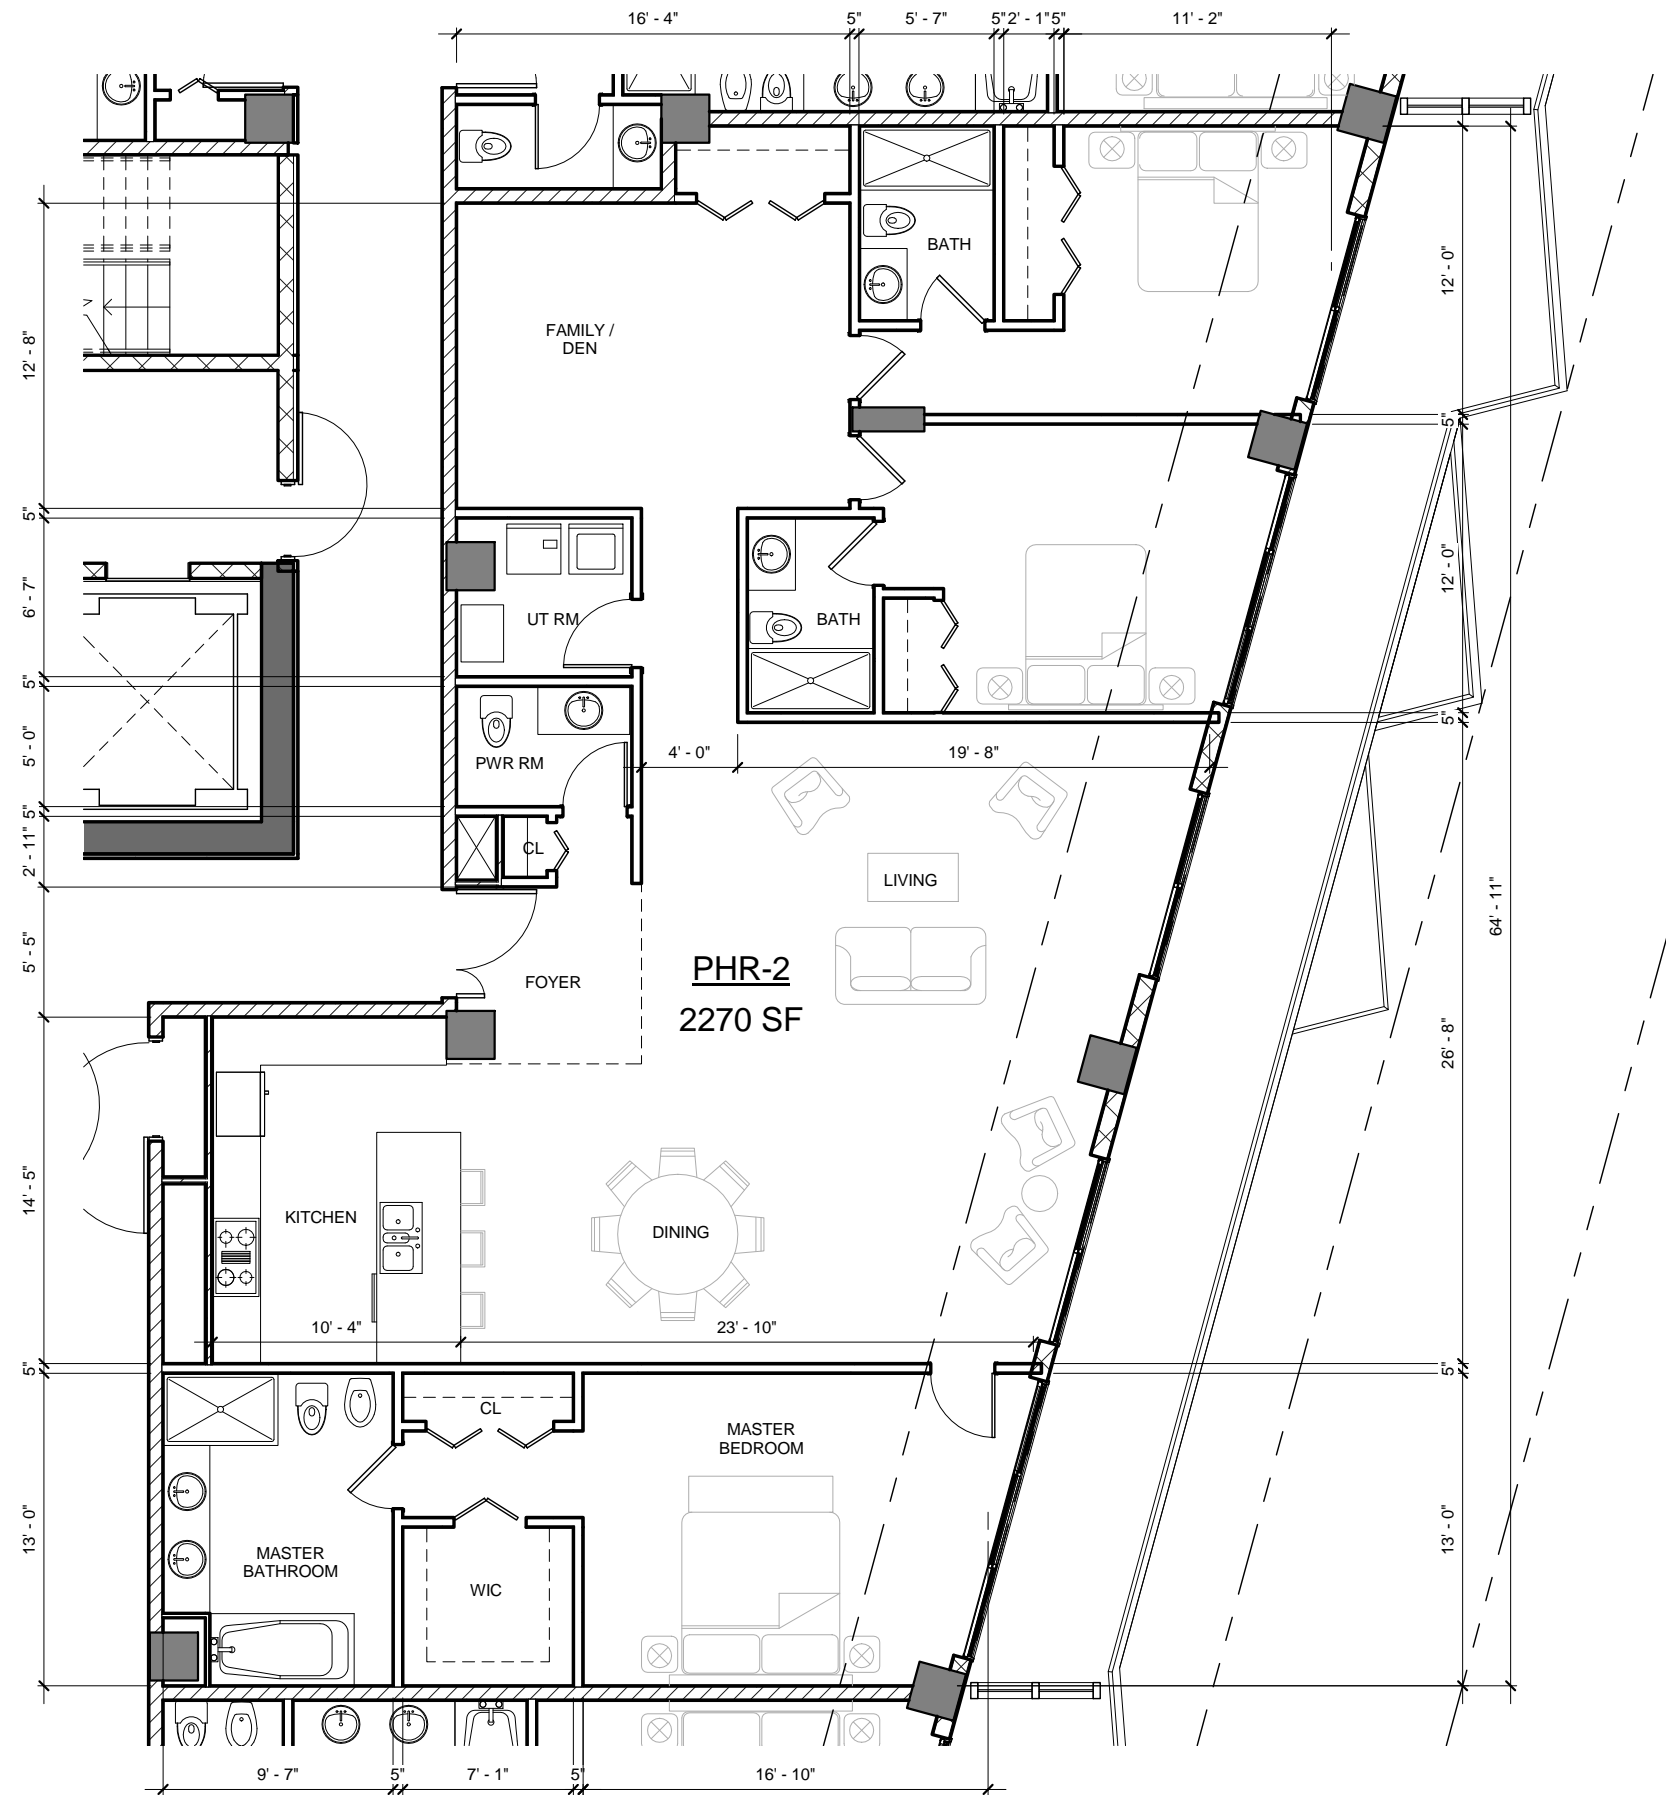


#	DATE	DESCRIPTION


No copies, transmission, reproduction or electronic manipulation of any portion of these drawings in whole or in part are to be made without the express written permission of ARQUITECTONICA International. All designs indicated in these drawings are the property of ARQUITECTONICA International and are subject to verification by all local and governmental authorities having jurisdiction. All copyrights reserved (c) 2013.

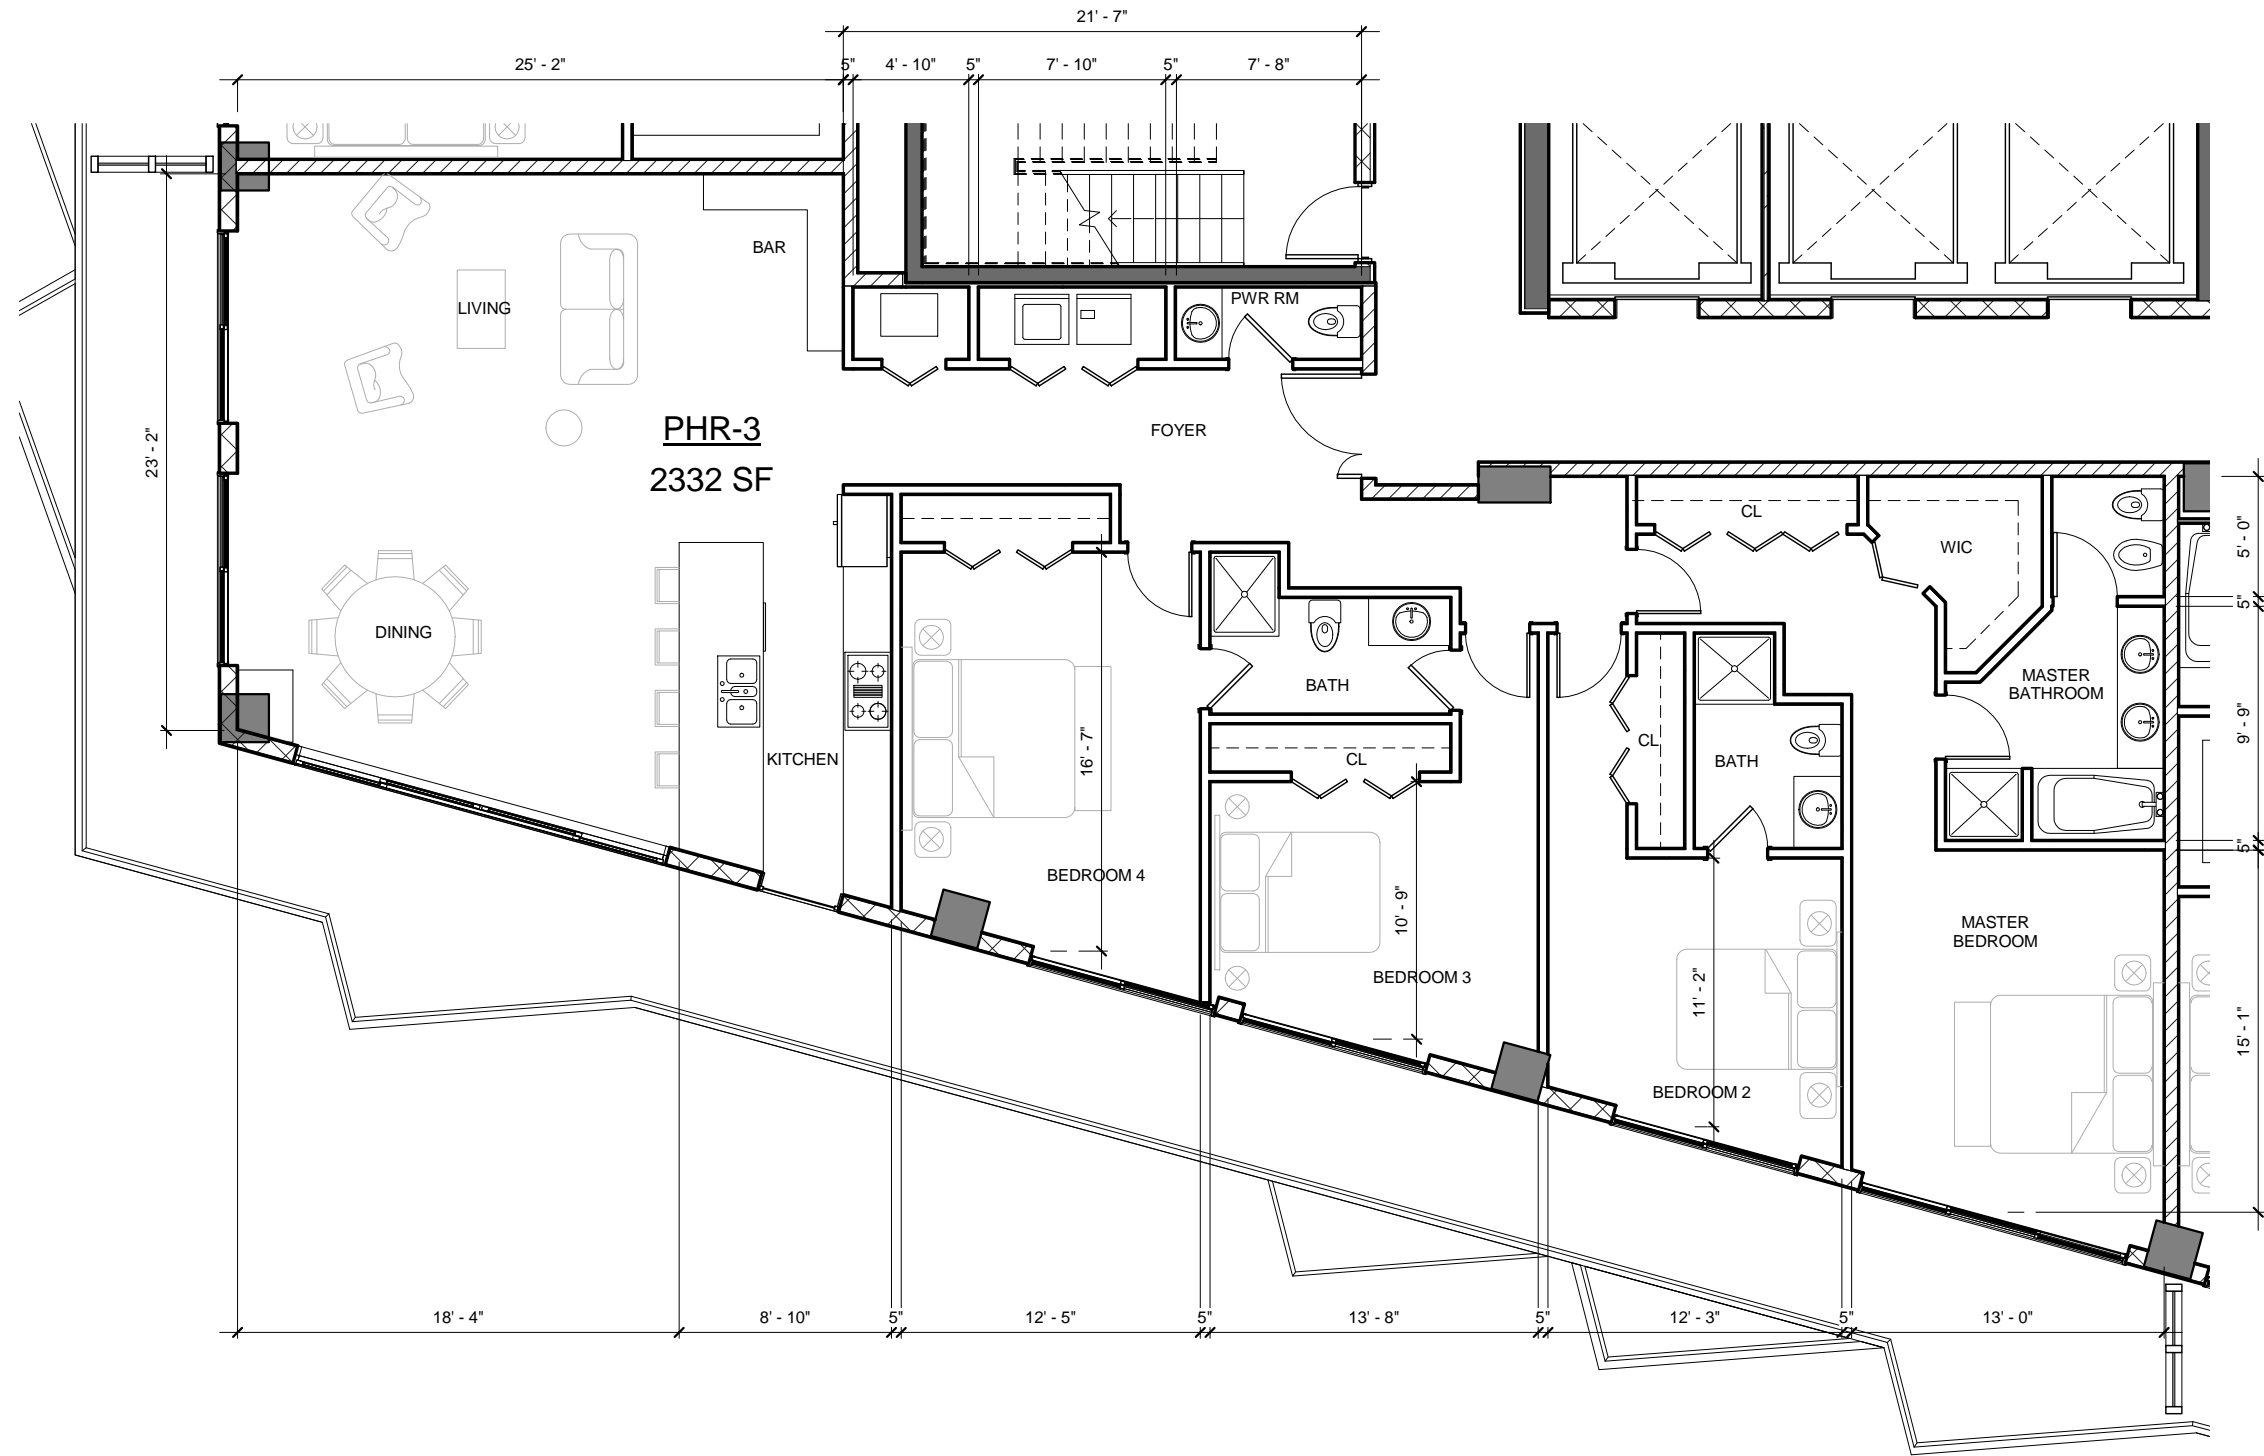

① UNIT PH-3  
1/8" = 1'-0"

 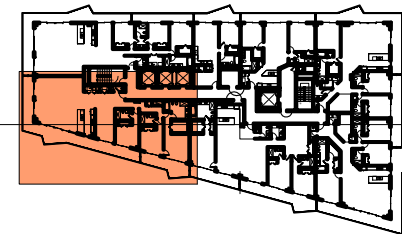


#	DATE	DESCRIPTION

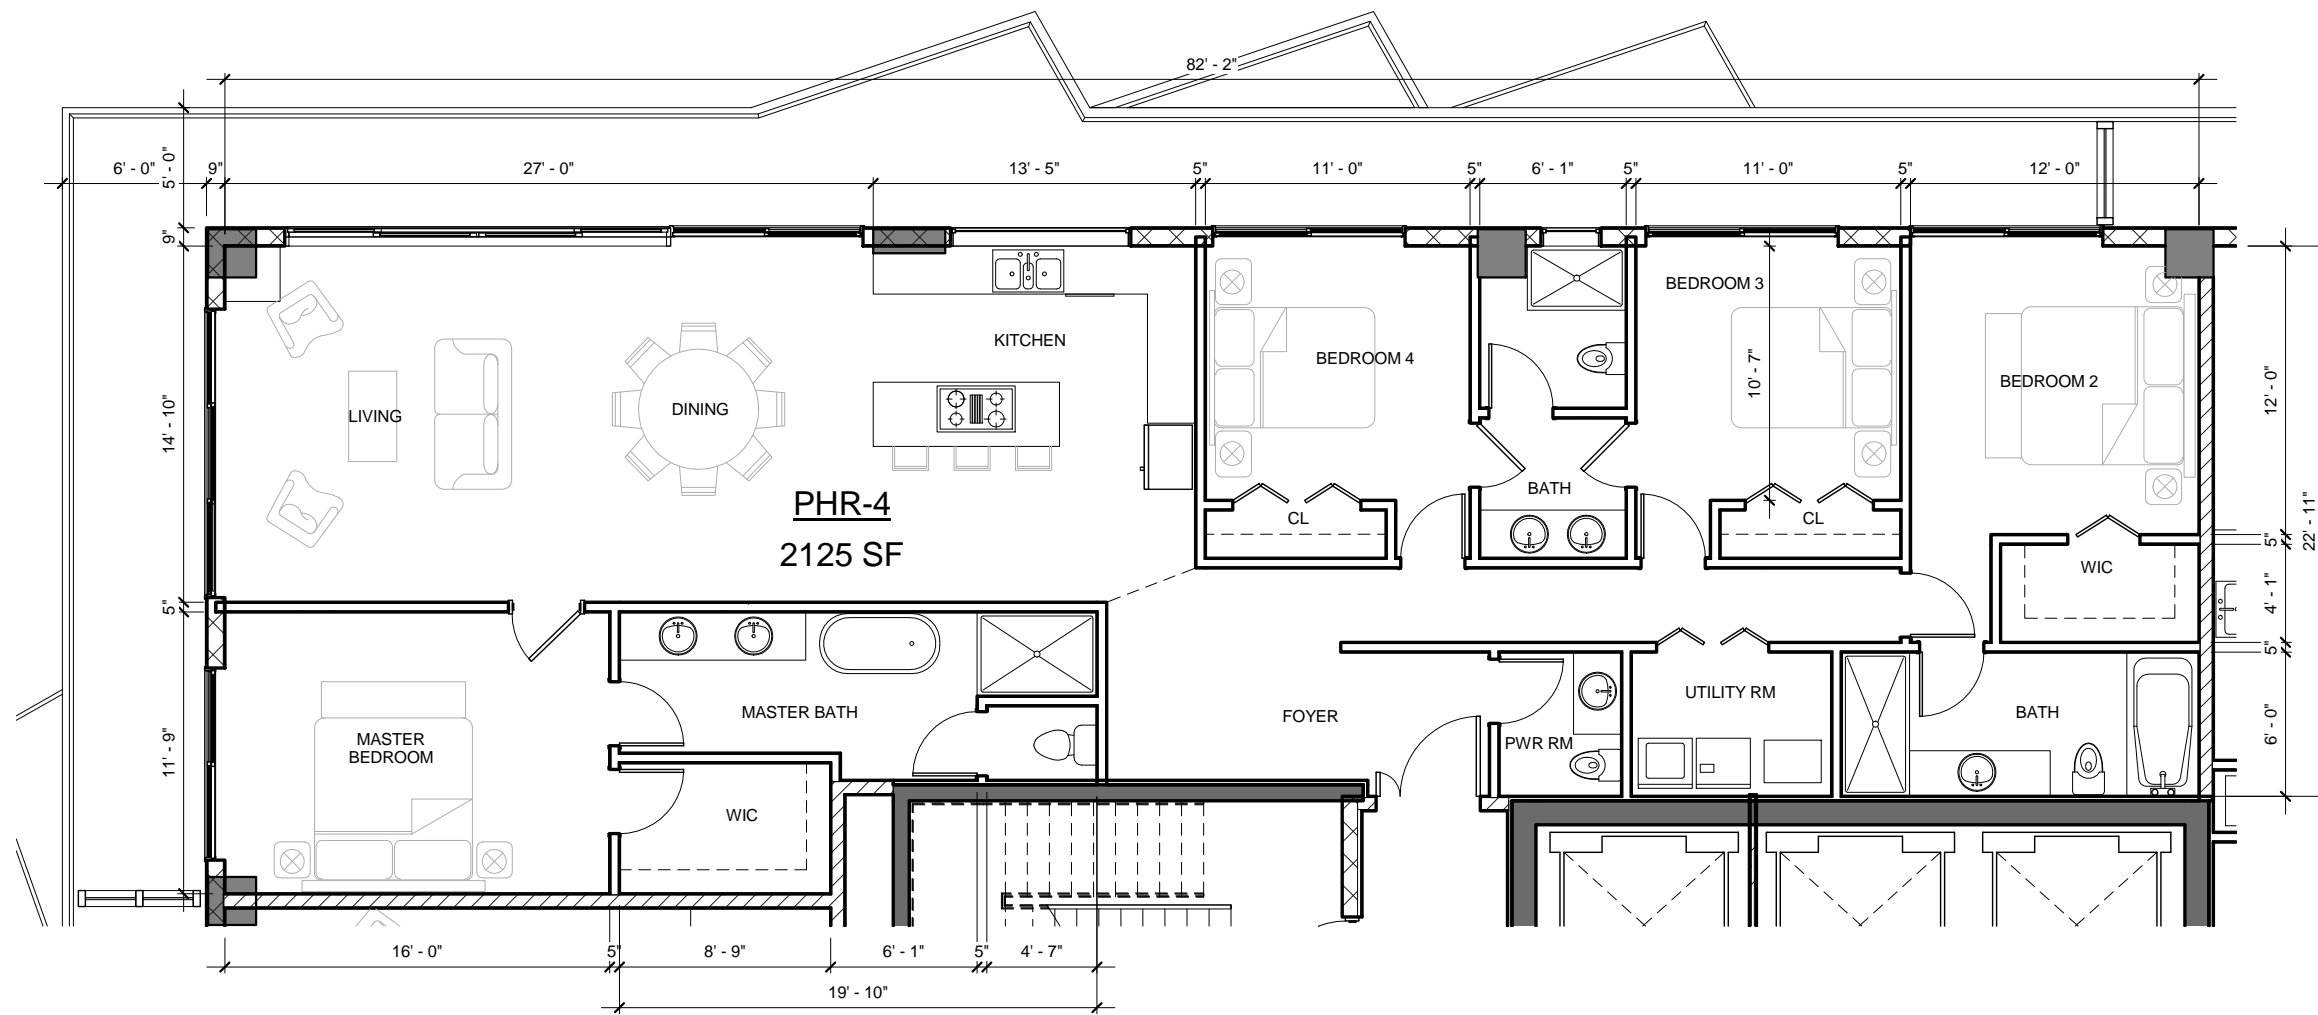



① UNIT PH-4  
1/8" = 1'-0"



No copies, transmission, reproduction or electronic manipulation of any portion of these drawings in whole or in part are to be made without the express written permission of ARQUITECTONICA International. All designs indicated in these drawings are the property of ARQUITECTONICA International and are subject to verification by all local and governmental authorities having jurisdiction. All copyrights reserved (c) 2013.

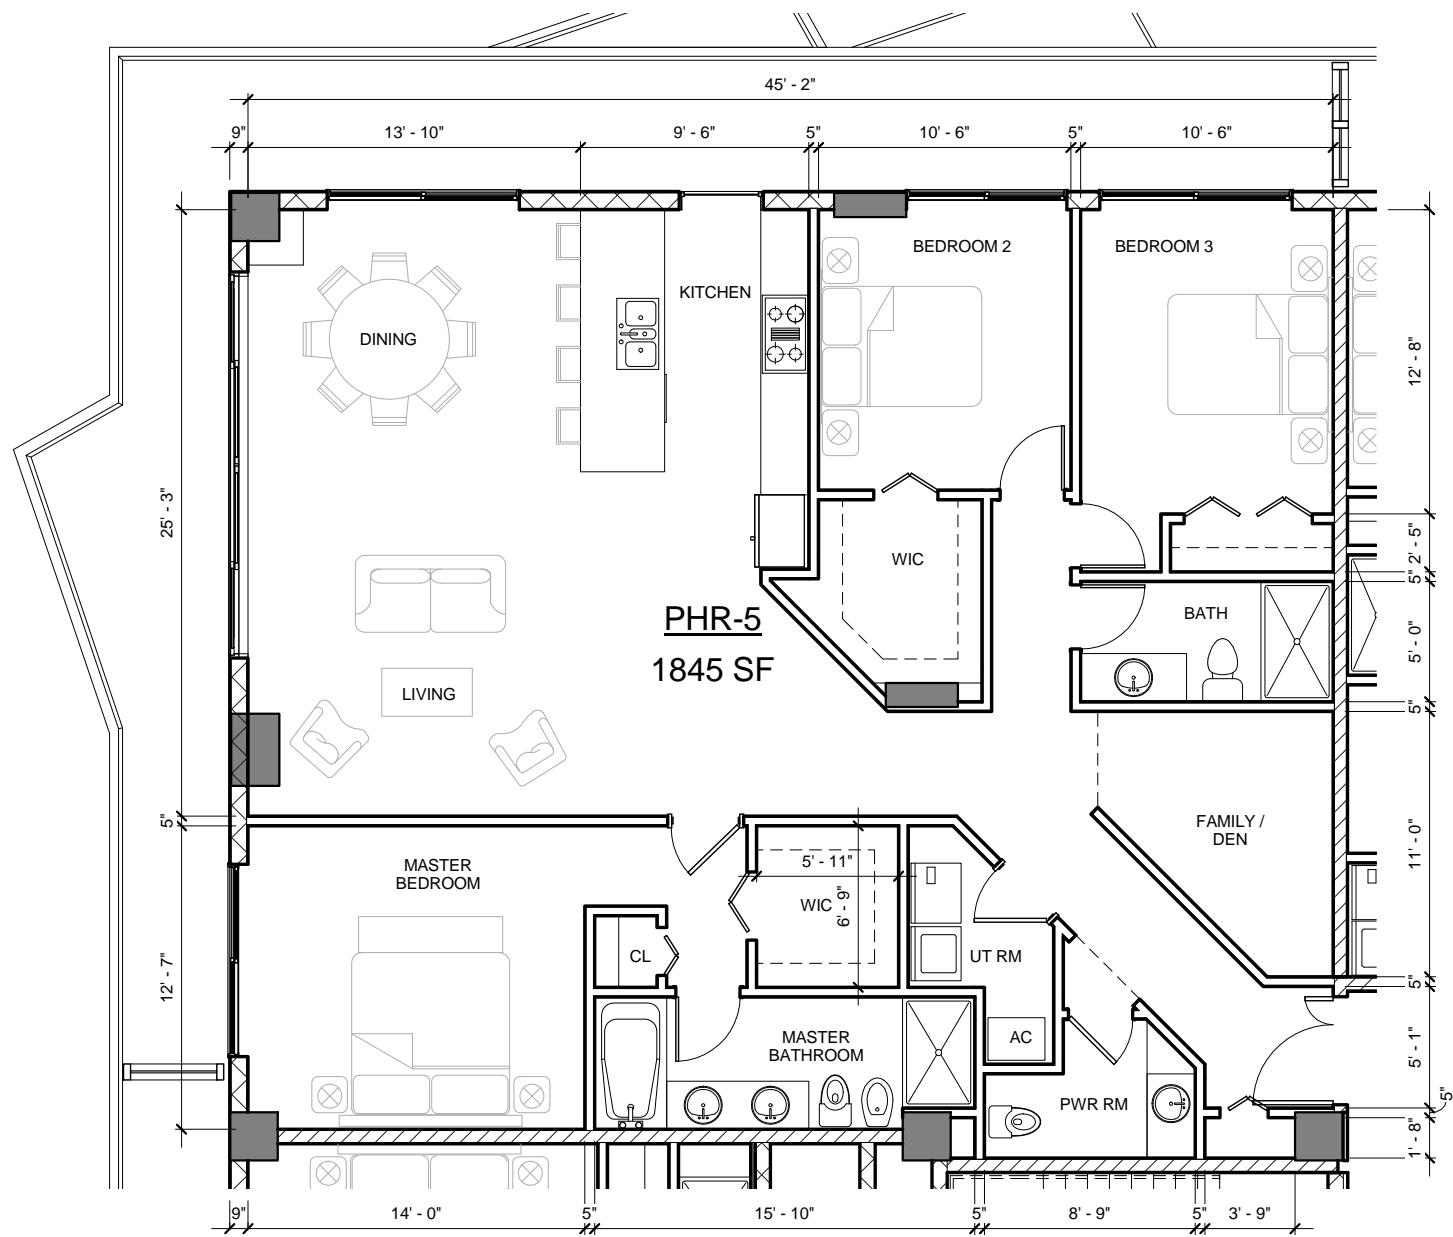

1 UNIT PH-5  
1/8" = 1'-0"

 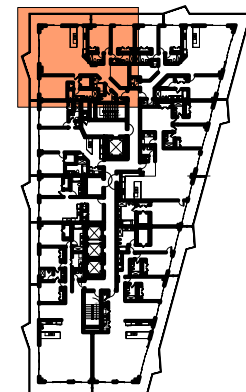

#	DATE	DESCRIPTION