



THE
AVENUE
CORAL GABLES


INTRODUCING THE AVENUE

Turnkey
CORAL
GABLES
living reimagined





VISIONARY ARCHITECTURE

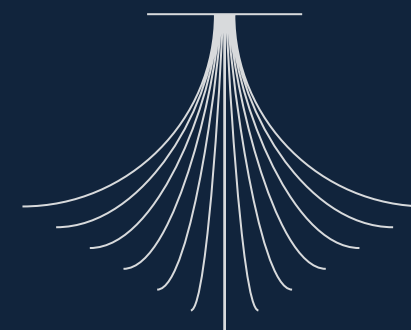

Crafted by the leading architectural firm of Bermello Ajamil & Partners, The Avenue comes to life with a design inspired by Mediterranean classicism. Discover a sculpted, timeless building that will fit perfectly within The City Beautiful while standing out as a landmark address.



X01

LUXURY RESIDENCES
IN CORAL GABLES.
REDEFINED.



Every fixture. Every finish. Every piece
of furniture. The Avenue is what it
means to be truly “move-in ready.”

ARTISTIC REPRESENTATION

THE AVENUE

P.3

X02

THE ULTIMATE GABLES LOCATION

Enjoy having an address in the heart of it all, with easy access to shops, restaurants, schools, churches and everything else your lifestyle needs, including major commuter roads and public transit.



X03

TRANSPORTATION CORRIDORS



X04

CUTTING-EDGE INTERIORS



Every residence comes complete with tasteful finishes and expertly selected furnishings and decor from Adriana Hoyos Design Studio. After redefining tropical luxury for nearly three decades, the team will now make their mark on the best address in Coral Gables.



X05

THE INTERIOR DESIGNER

Founded in 1994, Adriana Hoyos furnishings has converted over time in an iconic brand for glamorous design rooted in a latin american style.

Vertically integrated, with manufacturing facilities in Quito, Ecuador and International headquarters in Miami, Florida. Family owned and operated, the brand was created on the principles of offering unique

and stylized products with great added value that enhances spaces with sophisticated comfort. Our product portfolio includes case goods, upholstery and accessories.





X06

THE ARCHITECT



Bermello Ajamil & Partners (BA) has created an impressive portfolio of globally recognized projects that have enhanced our communities.

The 30-year partnership of Willy Bermello and Luis Ajamil represents the unity of two brilliant architectural and engineering forces who collectively created a full-service A/E firm serving various market sectors with a focus on Aviation, Commercial, Education, Healthcare, Maritime,

Municipal, Residential, and Transportation. With more than two hundred awards for design excellence, BA is as a Top A/E firm in South Florida, as well as a prominent global planning and design firm working on six continents from its offices in Florida, New York, California, and Denmark.



X07


LIVE WHERE LIFE IS BEAUTIFUL

Just outside your turnkey luxury residence is the wonderful city of Coral Gables. This affluent, family-friendly community is home to historic architectural and cultural landmarks, a thriving downtown, excellent shops and restaurants, and street after street of photogenic homes. It is one of the single most desirable cities in all of South Florida.



THE
AVENUE
CORAL GABLES



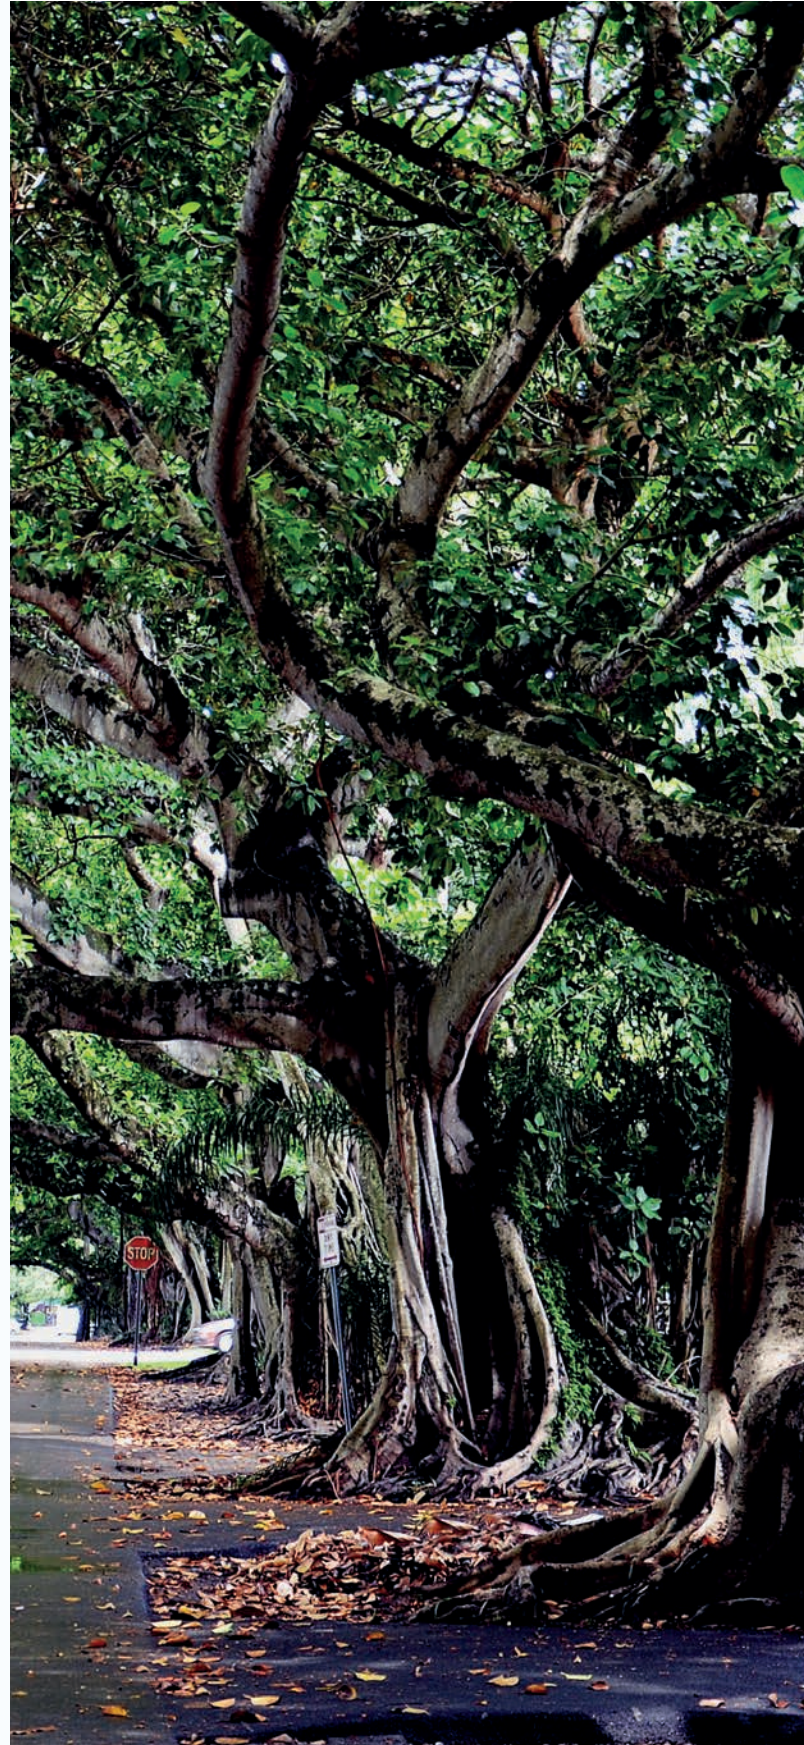

X08

THE SHOPS AT MERRICK PARK

The Avenue's most prestigious amenity is just across the street. As one of the leading retail, dining and lifestyle destinations in South Florida, the Village of Merrick Park is home to Nordstrom, Neiman Marcus, Tiffany, Gucci, Mayor's, Equinox, SoulCycle and many more world-class brands. It also offers exceptional dining, including casual lunch spots, fine dining options, European-style cafes and more.



THE
AVENUE
CORAL GABLES





THE SHOPS AT MERRICK PARK

409

ROGER DEVELOPMENT GROUP

As a leading real estate development and management company in South Florida since 1955, the Roger Development Group has done more than just build remarkable, high-end real estate icons.



THE
AVENUE
CORAL GABLES






X 10

BUILDING KEY PLANS & AMENITIES OVERVIEW

- A. GROUND FLOOR KEY PLAN
- B. RESIDENCES KEY PLAN
- C. TERRACE KEY PLAN

BUILDING PLANS
KEY PLAN

GROUND
FLOOR PLAN

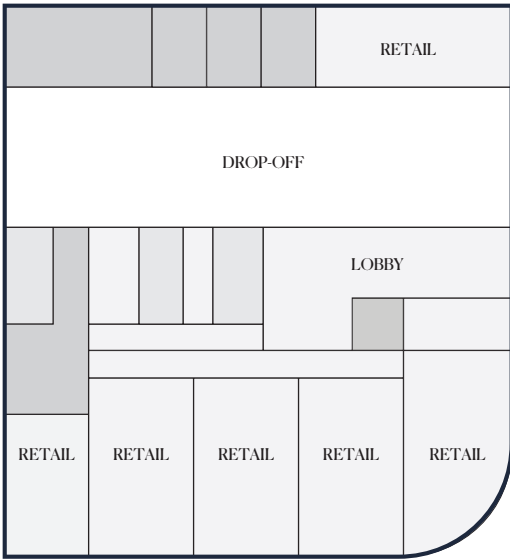

RESIDENCES
FEATURES

1. Thoughtful and luxurious layouts with 9 to 11-foot ceilings.
2. Delivered fully finished, curated by Adriana Hoyos Design Studio.
3. Penthouse residences available with vaulted ceilings.
4. Options for porcelain flooring, baseboards and designer paint.
5. Fully furnished reidences ready for immediate occupancy.
6. Primary bedrooms feature en-suite bathrooms.
7. Secure owner closets for personal items.
8. Smart home-ready, wired for HDTV, data lines and fiber internet.
9. Energy-efficient central air and heating system.
10. Private terraces in every residence.




DISCLAIMER: ORAL REPRESENTATIONS CANNOT BE RELIED UPON AS CORRECTLY STATING THE REPRESENTATIONS OF THE DEVELOPER. FOR CORRECT REPRESENTATIONS, MAKE REFERENCE TO THIS BROCHURE AND TO THE DOCUMENTS REQUIRED BY SECTION 718.503, FLORIDA STATUTES, TO BE FURNISHED BY A DEVELOPER TO A BUYER OR LESSEE. These materials are not intended to be an offer to sell, or solicitation to buy a unit in the condominium. such an offering shall only be made pursuant to the prospectus (offering circular) for the condominium and no statements should be relied upon unless made in the prospectus or in the applicable purchase agreement. in no event shall any solicitation, offer or sale of a unit in the condominium be made in, or to residents of, any state or country in which such activity would be unlawful. the purchase of real estate is a significant decision. developer makes no representations concerning any potential for future profit, any future appreciation in value, any income potential, tax advantages, depreciation or investment potential regarding acquiring a unit, nor any monetary or financial advantages related to same. no statements or representations are made regarding the economic or tax benefits to be derived, if any, by buyer from acquiring and/or owning a unit. this project is being developed by San Lorenzo Property, LLC, a florida limited liability company ("developer"), which was formed solely for such purpose. Roger Development Group, inc. "Roger" is affiliated with this entity, but is not the developer of this project. purchasers shall look solely to developer (and not to Roger and/or any of its affiliates other than developer) with respect to any and all matters relating to the marketing and/or development of the condominium and with respect to the sales of units in the condominium. all images and designs depicted herein are artist's conceptual renderings, which are based upon preliminary development plans, and are subject to change without notice in the manner provided in the offering documents. all such materials are not to scale and are shown solely for illustrative purposes.

CREATIVE BY METROSTUDIO.COM

BUILDING PLANS
KEY PLAN

RESIDENCES
LEVELS

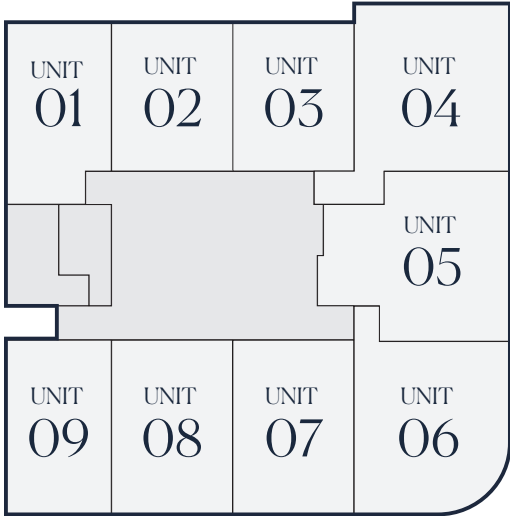

RESIDENCES
FEATURES

1. Thoughtful and luxurious layouts with 9 to 11-foot ceilings.
2. Delivered fully finished, curated by Adriana Hoyos Design Studio.
3. Penthouse residences available with vaulted ceilings.
4. Options for porcelain flooring, baseboards and designer paint.
5. Fully furnished residences ready for immediate occupancy.
6. Primary bedrooms feature en-suite bathrooms.
7. Secure owner closets for personal items.
8. Smart home-ready, wired for HDTV, data lines and fiber internet.
9. Energy-efficient central air and heating system.
10. Private terraces in every residence.




DISCLAIMER: ORAL REPRESENTATIONS CANNOT BE RELIED UPON AS CORRECTLY STATING THE REPRESENTATIONS OF THE DEVELOPER. FOR CORRECT REPRESENTATIONS, MAKE REFERENCE TO THIS BROCHURE AND TO THE DOCUMENTS REQUIRED BY SECTION 718.503, FLORIDA STATUTES, TO BE FURNISHED BY A DEVELOPER TO A BUYER OR LESSEE. These materials are not intended to be an offer to sell, or solicitation to buy a unit in the condominium. such an offering shall only be made pursuant to the prospectus (offering circular) for the condominium and no statements should be relied upon unless made in the prospectus or in the applicable purchase agreement. in no event shall any solicitation, offer or sale of a unit in the condominium be made in, or to residents of, any state or country in which such activity would be unlawful. the purchase of real estate is a significant decision. developer makes no representations concerning any potential for future profit, any future appreciation in value, any income potential, tax advantages, depreciation or investment potential regarding acquiring a unit, nor any monetary or financial advantages related to same. no statements or representations are made regarding the economic or tax benefits to be derived, if any, by buyer from acquiring and/or owning a unit. this project is being developed by San Lorenzo Property, LLC, a florida limited liability company ("developer"), which was formed solely for such purpose. Roger Development Group, inc. "Roger" is affiliated with this entity, but is not the developer of this project. purchasers shall look solely to developer (and not to Roger and/or any of its affiliates other than developer) with respect to any and all matters relating to the marketing and/or development of the condominium and with respect to the sales of units in the condominium. all images and designs depicted herein are artist's conceptual renderings, which are based upon preliminary development plans, and are subject to change without notice in the manner provided in the offering documents. all such materials are not to scale and are shown solely for illustrative purposes.

CREATIVE BY METROSTUDIO.COM

BUILDING PLANS
KEY PLAN

ROOF DECK

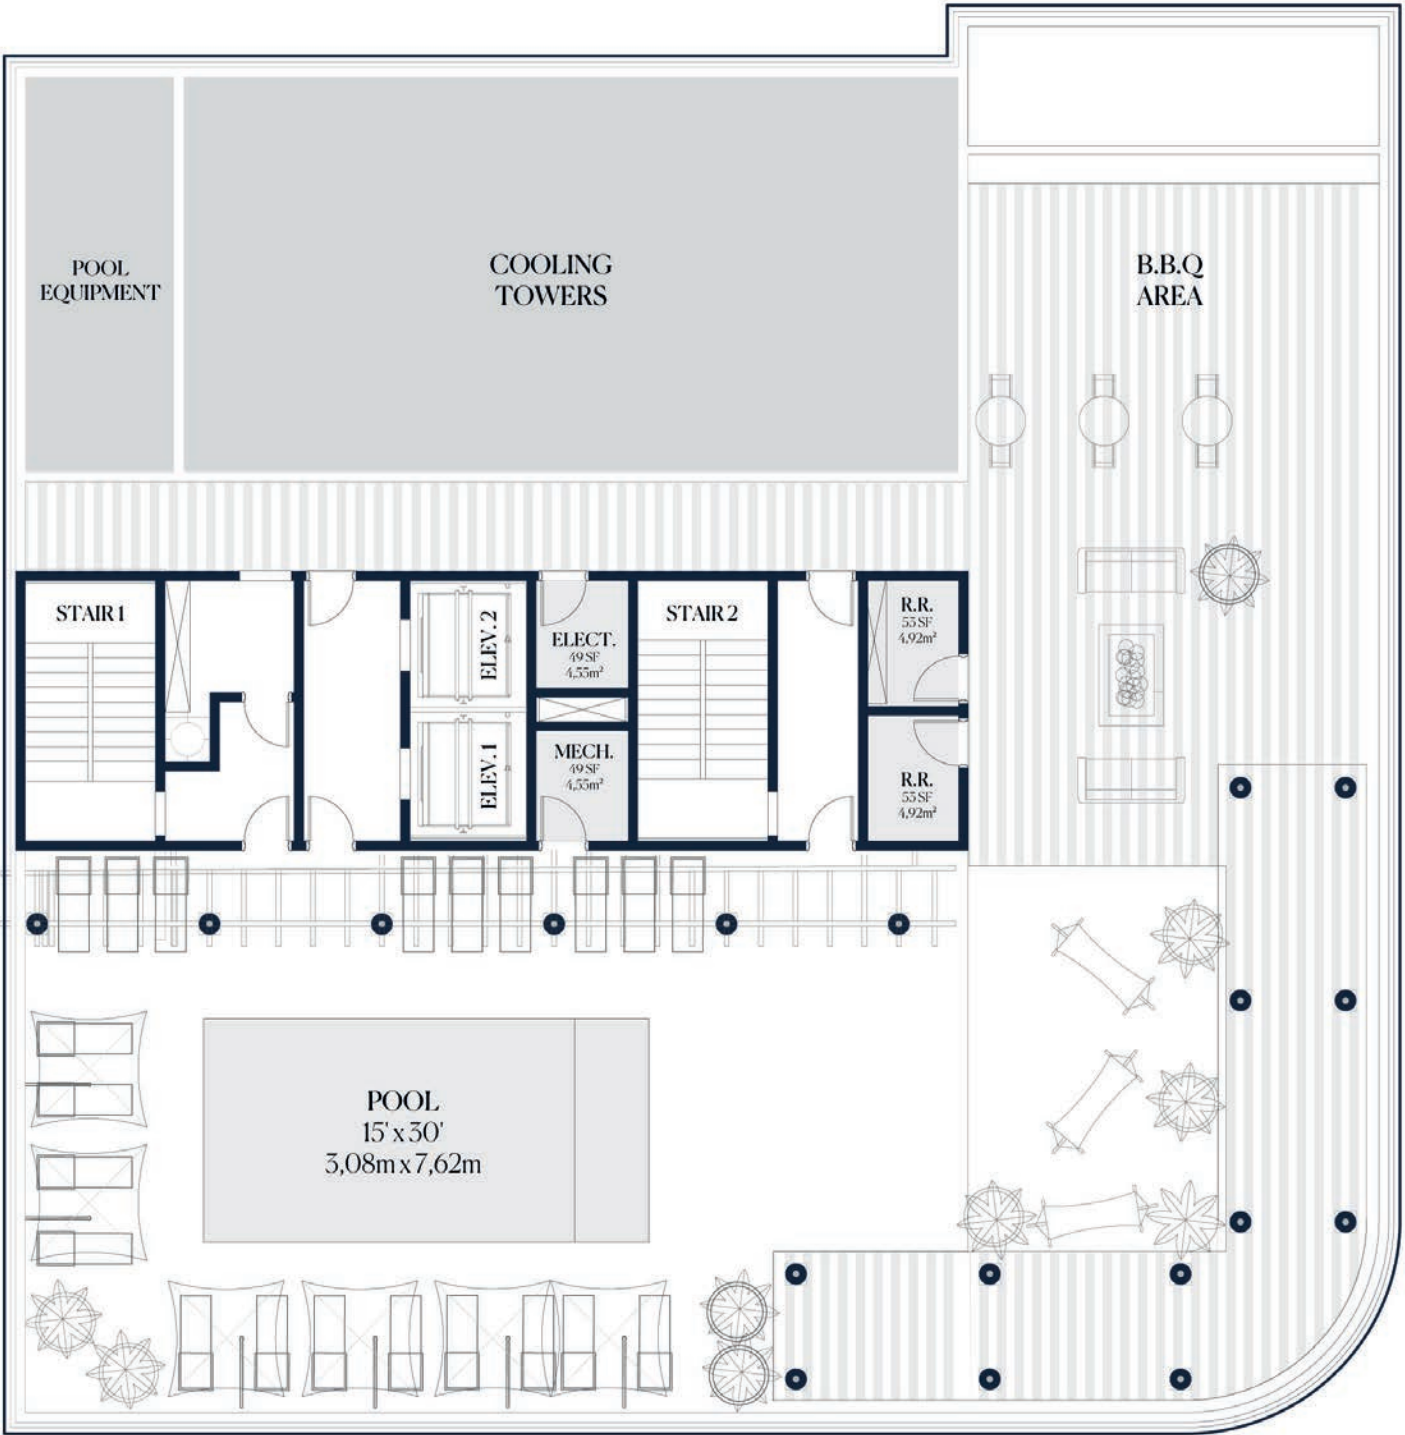

RESIDENCES
FEATURES

1. Thoughtful and luxurious layouts with 9 to 11-foot ceilings.
2. Delivered fully finished, curated by Adriana Hoyos Design Studio.
3. Penthouse residences available with vaulted ceilings.
4. Options for porcelain flooring, baseboards and designer paint.
5. Fully furnished reidences ready for immediate occupancy.
6. Primary bedrooms feature en-suite bathrooms.
7. Secure owner closets for personal items.
8. Smart home-ready, wired for HDTV, data lines and fiber internet.
9. Energy-efficient central air and heating system.
10. Private terraces in every residence.

DEVELOPED BY



ORAL REPRESENTATIONS CANNOT BE RELIED UPON AS CORRECTLY STATING THE REPRESENTATIONS OF THE DEVELOPER. FOR CORRECT REPRESENTATIONS, MAKE REFERENCE TO THIS BROCHURE AND TO THE DOCUMENTS REQUIRED BY SECTION 718.503, FLORIDA STATUTES, TO BE FURNISHED BY A DEVELOPER TO A BUYER OR LESSEE. These materials are not intended to be an offer to sell, or solicitation to buy a unit in the condominium. such an offering shall only be made pursuant to the prospectus (offering circular) for the condominium and no statements should be relied upon unless made in the prospectus or in the applicable purchase agreement. in no event shall any solicitation, offer or sale of a unit in the condominium be made in, or to residents of, any state or country in which such activity would be unlawful. the purchase of real estate is a significant decision. developer makes no representations concerning any potential for future profit, any future appreciation in value, any income potential, tax advantages, depreciation or investment potential regarding acquiring a unit, nor any monetary or financial advantages related to same. no statements or representations are made regarding the economic or tax benefits to be derived, if any, by buyer from acquiring and/or owning a unit. this project is being developed by San Lorenzo Property, LLC, a florida limited liability company ("developer"), which was formed solely for such purpose. Roger Development Group, inc. "Roger" is affiliated with this entity, but is not the developer of this project. purchasers shall look solely to developer (and not to Roger and/or any of its affiliates other than developer) with respect to any and all matters relating to the marketing and/or development of the condominium and with respect to the sales of units in the condominium. all images and designs depicted herein are artist's conceptual renderings, which are based upon preliminary development plans, and are subject to change without notice in the manner provided in the offering documents. all such materials are not to scale and are shown solely for illustrative purposes.

CREATIVE BY METROSTUDIO.COM

X 11

VIEW / NORTH

DAYTIME



X 12

VIEW / NORTH

NIGHTTIME



13

VIEW / SOUTH

DAYTIME



14

VIEW / SOUTH

NIGHTTIME



X 15

VIEW / EAST

DAYTIME



X 16

VIEW / EAST

NIGHTTIME



17

VIEW / WEST

DAYTIME



18

VIEW / WEST

NIGHTTIME





19

UNITS
FLOOR PLANS





BUILDING PLANS

FLOOR PLAN

UNIT 01

1 BEDROOM 598 SF - 55,55 M²

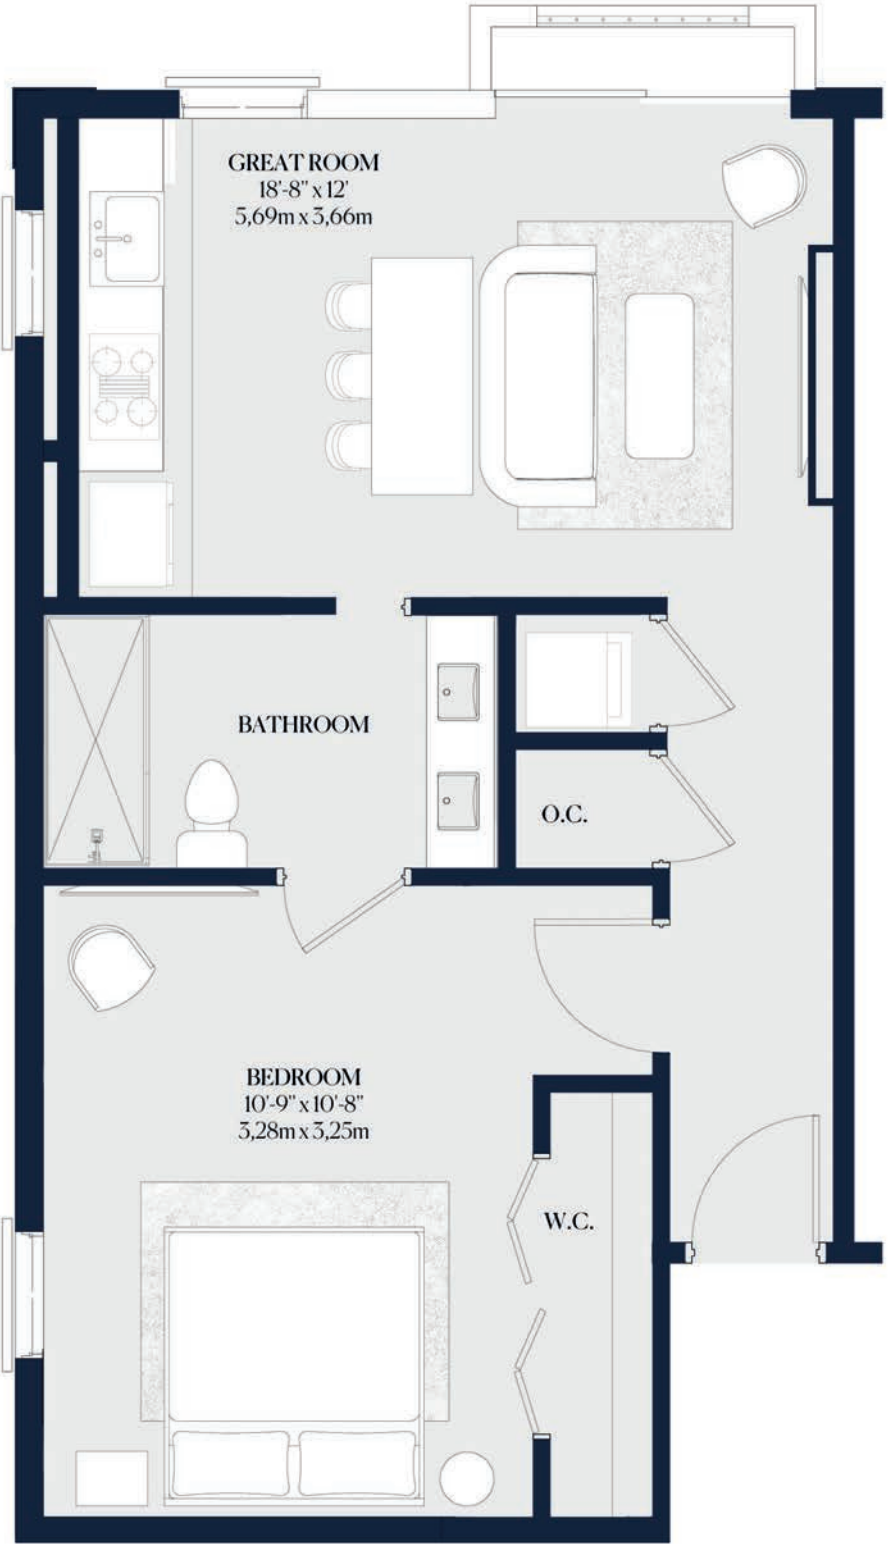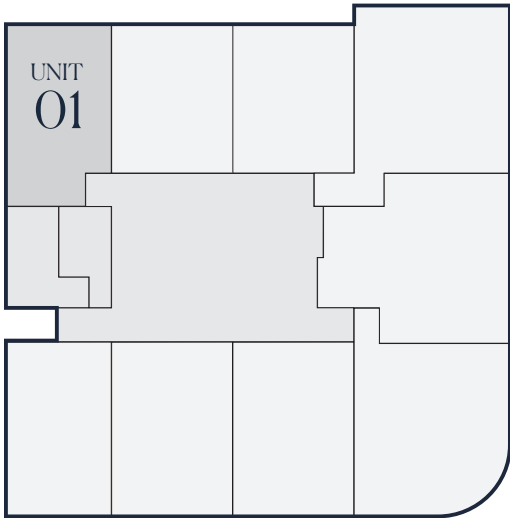

RESIDENCES FEATURES

1. Thoughtful and luxurious layouts with 9 to 11-foot ceilings.
2. Delivered fully finished, curated by Adriana Hoyos Design Studio.
3. Penthouse residences available with vaulted ceilings.
4. Options for porcelain flooring, baseboards and designer paint.
5. Fully furnished reidences ready for immediate occupancy.
6. Primary bedrooms feature en-suite bathrooms.
7. Secure owner closets for personal items.
8. Smart home-ready, wired for HDTV, data lines and fiber internet.
9. Energy-efficient central air and heating system.
10. Private terraces in every residence.



DISCLAIMER: ORAL REPRESENTATIONS CANNOT BE RELIED UPON AS CORRECTLY STATING THE REPRESENTATIONS OF THE DEVELOPER. FOR CORRECT REPRESENTATIONS, MAKE REFERENCE TO THIS BROCHURE AND TO THE DOCUMENTS REQUIRED BY SECTION 718.503, FLORIDA STATUTES, TO BE FURNISHED BY A DEVELOPER TO A BUYER OR LESSEE. These materials are not intended to be an offer to sell, or solicitation to buy a unit in the condominium. such an offering shall only be made pursuant to the prospectus (offering circular) for the condominium and no statements should be relied upon unless made in the prospectus or in the applicable purchase agreement. in no event shall any solicitation, offer or sale of a unit in the condominium be made in, or to residents of, any state or country in which such activity would be unlawful. the purchase of real estate is a significant decision. developer makes no representations concerning any potential for future profit, any future appreciation in value, any income potential, tax advantages, depreciation or investment potential regarding acquiring a unit, nor any monetary or financial advantages related to same. no statements or representations are made regarding the economic or tax benefits to be derived, if any, by buyer from acquiring and/or owning a unit. this project is being developed by San Lorenzo Property, LLC, a florida limited liability company ("developer"), which was formed solely for such purpose. Roger Development Group, inc. "Roger" is affiliated with this entity, but is not the developer of this project. purchasers shall look solely to developer (and not to Roger and/or any of its affiliates other than developer) with respect to any and all matters relating to the marketing and/or development of the condominium and with respect to the sales of units in the condominium. all images and designs depicted herein are artist's conceptual renderings, which are based upon preliminary development plans, and are subject to change without notice in the manner provided in the offering documents. all such materials are not to scale and are shown solely for illustrative purposes.



CREATIVE BY METROSTUDIO.COM

BUILDING PLANS

FLOOR PLAN

UNIT 02

1 BEDROOM 600 SF - 55,74 M²

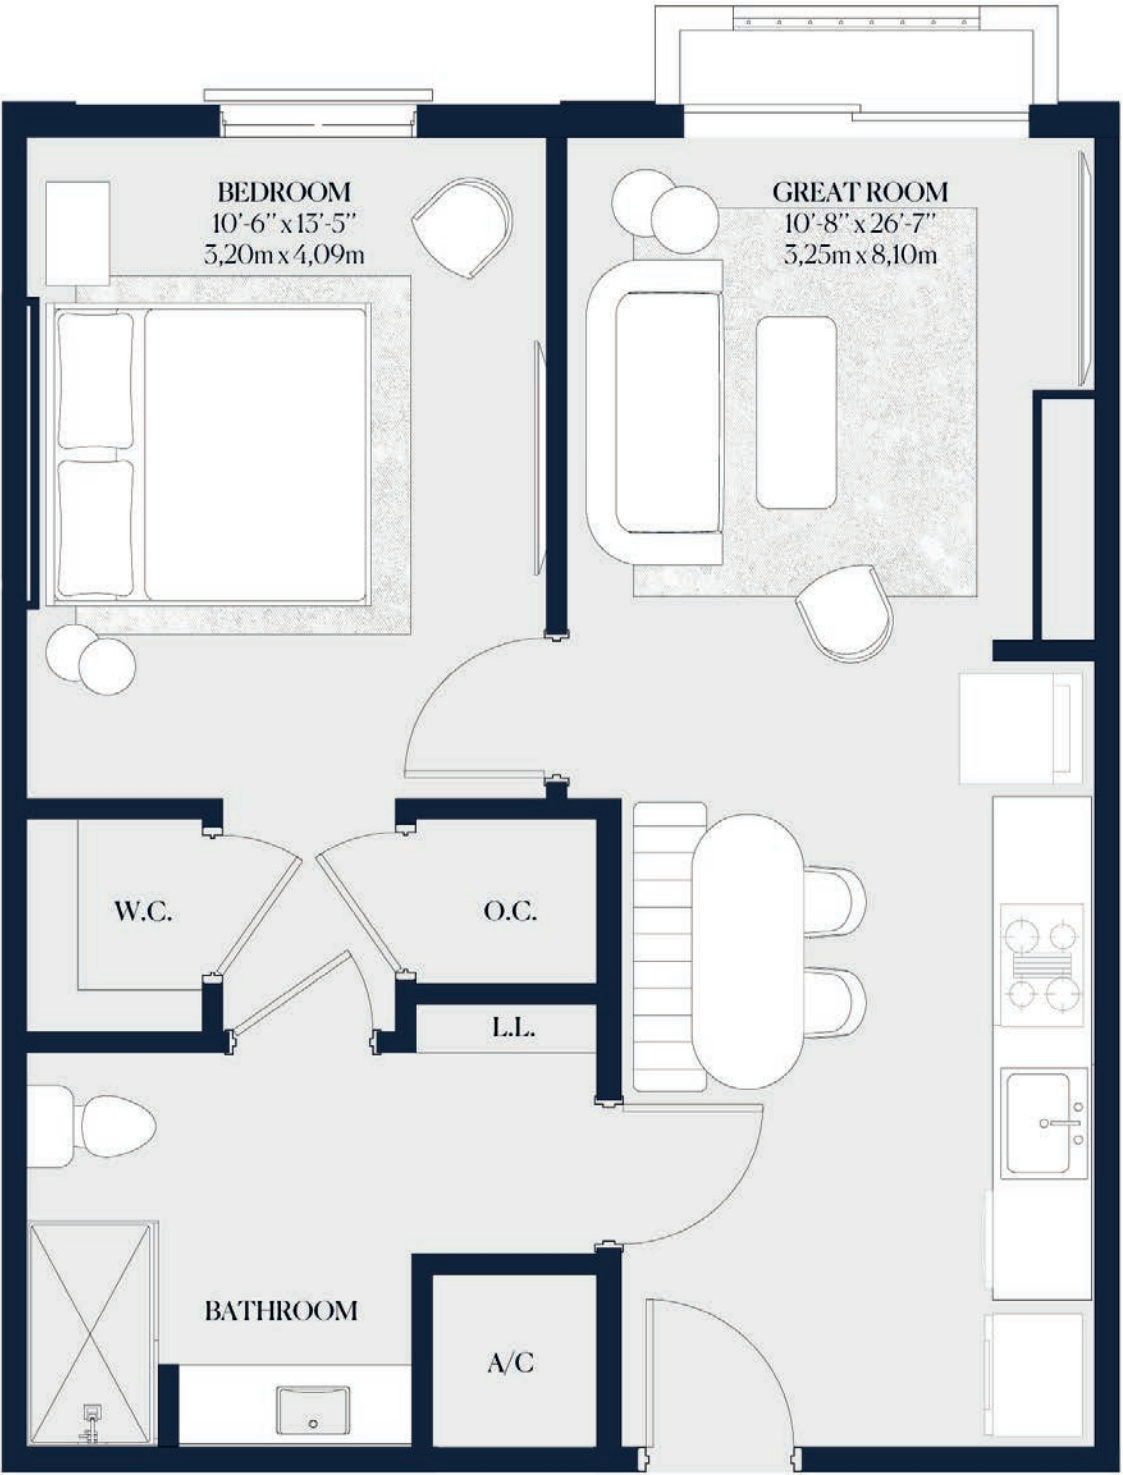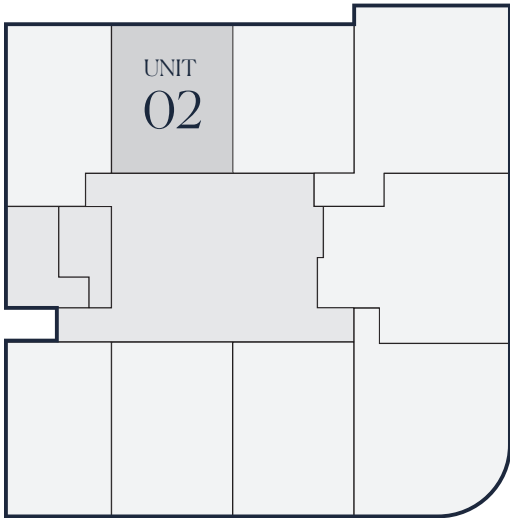

RESIDENCES FEATURES

1. Thoughtful and luxurious layouts with 9 to 11-foot ceilings.
2. Delivered fully finished, curated by Adriana Hoyos Design Studio.
3. Penthouse residences available with vaulted ceilings.
4. Options for porcelain flooring, baseboards and designer paint.
5. Fully furnished reidences ready for immediate occupancy.
6. Primary bedrooms feature en-suite bathrooms.
7. Secure owner closets for personal items.
8. Smart home-ready, wired for HDTV, data lines and fiber internet.
9. Energy-efficient central air and heating system.
10. Private terraces in every residence.



DISCLAIMER: ORAL REPRESENTATIONS CANNOT BE RELIED UPON AS CORRECTLY STATING THE REPRESENTATIONS OF THE DEVELOPER. FOR CORRECT REPRESENTATIONS, MAKE REFERENCE TO THIS BROCHURE AND TO THE DOCUMENTS REQUIRED BY SECTION 718.503, FLORIDA STATUTES, TO BE FURNISHED BY A DEVELOPER TO A BUYER OR LESSEE. These materials are not intended to be an offer to sell, or solicitation to buy a unit in the condominium. such an offering shall only be made pursuant to the prospectus (offering circular) for the condominium and no statements should be relied upon unless made in the prospectus or in the applicable purchase agreement. in no event shall any solicitation, offer or sale of a unit in the condominium be made in, or to residents of, any state or country in which such activity would be unlawful. the purchase of real estate is a significant decision. developer makes no representations concerning any potential for future profit, any future appreciation in value, any income potential, tax advantages, depreciation or investment potential regarding acquiring a unit, nor any monetary or financial advantages related to same. no statements or representations are made regarding the economic or tax benefits to be derived, if any, by buyer from acquiring and/or owning a unit. this project is being developed by San Lorenzo Property, LLC, a florida limited liability company ("developer"), which was formed solely for such purpose. Roger Development Group, inc. "Roger" is affiliated with this entity, but is not the developer of this project. purchasers shall look solely to developer (and not to Roger and/or any of its affiliates other than developer) with respect to any and all matters relating to the marketing and/or development of the condominium and with respect to the sales of units in the condominium. all images and designs depicted herein are artist's conceptual renderings, which are based upon preliminary development plans, and are subject to change without notice in the manner provided in the offering documents. all such materials are not to scale and are shown solely for illustrative purposes.



CREATIVE BY METROSTUDIO.COM

BUILDING PLANS

FLOOR PLAN

UNIT 03

1 BEDROOM 598 SF - 55,55 M²

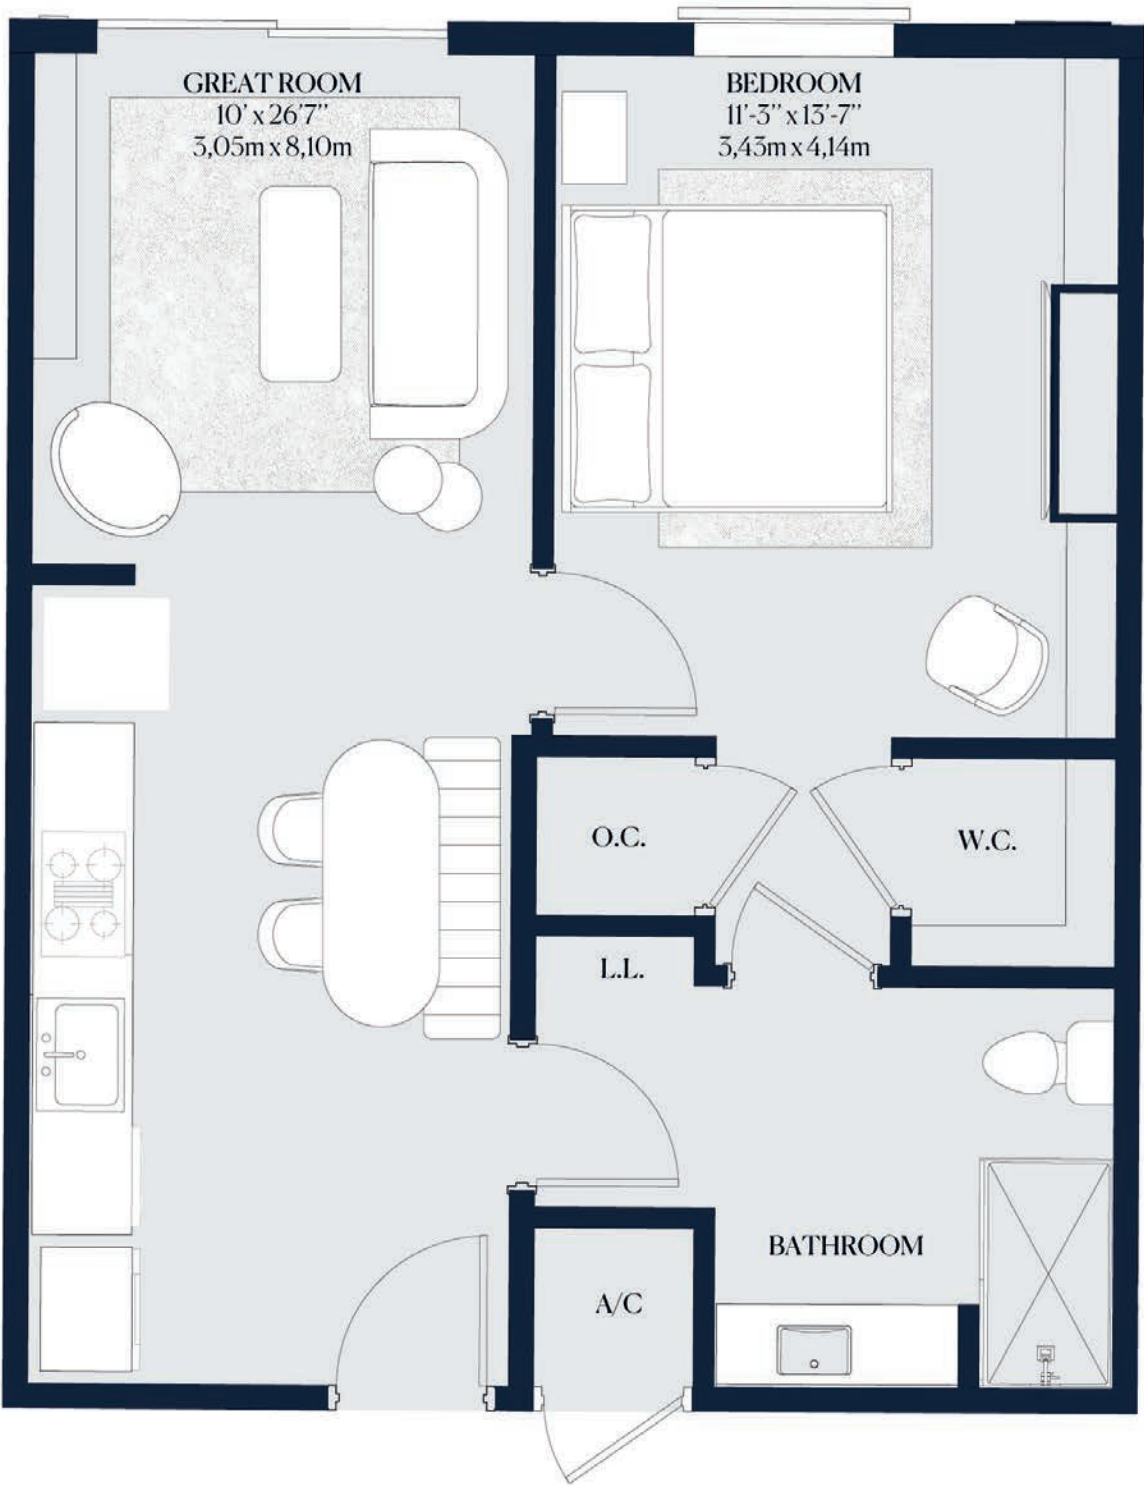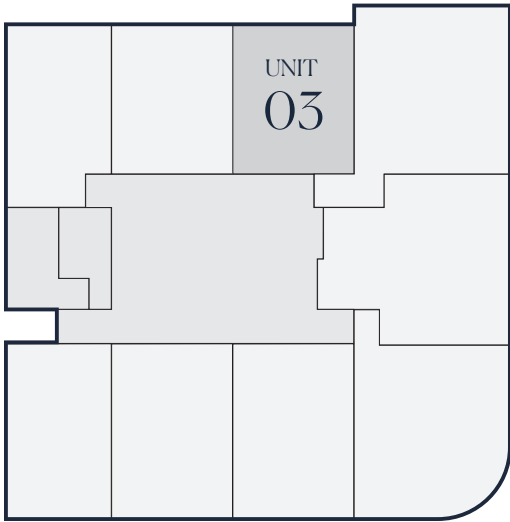

RESIDENCES FEATURES

1. Thoughtful and luxurious layouts with 9 to 11-foot ceilings.
2. Delivered fully finished, curated by Adriana Hoyos Design Studio.
3. Penthouse residences available with vaulted ceilings.
4. Options for porcelain flooring, baseboards and designer paint.
5. Fully furnished reidences ready for immediate occupancy.
6. Primary bedrooms feature en-suite bathrooms.
7. Secure owner closets for personal items.
8. Smart home-ready, wired for HDTV, data lines and fiber internet.
9. Energy-efficient central air and heating system.
10. Private terraces in every residence.




DISCLAIMER: ORAL REPRESENTATIONS CANNOT BE RELIED UPON AS CORRECTLY STATING THE REPRESENTATIONS OF THE DEVELOPER. FOR CORRECT REPRESENTATIONS, MAKE REFERENCE TO THIS BROCHURE AND TO THE DOCUMENTS REQUIRED BY SECTION 718.503, FLORIDA STATUTES, TO BE FURNISHED BY A DEVELOPER TO A BUYER OR LESSEE. These materials are not intended to be an offer to sell, or solicitation to buy a unit in the condominium. such an offering shall only be made pursuant to the prospectus (offering circular) for the condominium and no statements should be relied upon unless made in the prospectus or in the applicable purchase agreement. in no event shall any solicitation, offer or sale of a unit in the condominium be made in, or to residents of, any state or country in which such activity would be unlawful. the purchase of real estate is a significant decision. developer makes no representations concerning any potential for future profit, any future appreciation in value, any income potential, tax advantages, depreciation or investment potential regarding acquiring a unit, nor any monetary or financial advantages related to same. no statements or representations are made regarding the economic or tax benefits to be derived, if any, by buyer from acquiring and/or owning a unit. this project is being developed by San Lorenzo Property, LLC, a florida limited liability company ("developer"), which was formed solely for such purpose. Roger Development Group, inc. "Roger" is affiliated with this entity, but is not the developer of this project. purchasers shall look solely to developer (and not to Roger and/or any of its affiliates other than developer) with respect to any and all matters relating to the marketing and/or development of the condominium and with respect to the sales of units in the condominium. all images and designs depicted herein are artist's conceptual renderings, which are based upon preliminary development plans, and are subject to change without notice in the manner provided in the offering documents. all such materials are not to scale and are shown solely for illustrative purposes.

CREATIVE BY METROSTUDIO.COM

BUILDING PLANS
FLOOR PLAN

UNIT 04

1 BED-DEN 927 SF - 86.12 M²

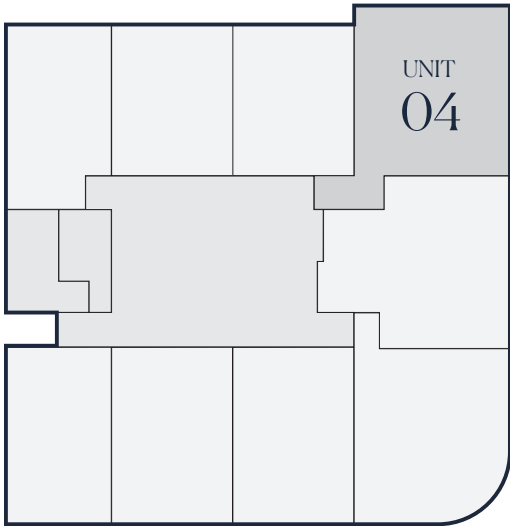

RESIDENCES
FEATURES


1. Thoughtful and luxurious layouts with 9 to 11-foot ceilings.
2. Delivered fully finished, curated by Adriana Hoyos Design Studio.
3. Penthouse residences available with vaulted ceilings.
4. Options for porcelain flooring, baseboards and designer paint.
5. Fully furnished reidences ready for immediate occupancy.
6. Primary bedrooms feature en-suite bathrooms.
7. Secure owner closets for personal items.
8. Smart home-ready, wired for HDTV, data lines and fiber internet.
9. Energy-efficient central air and heating system.
10. Private terraces in every residence.



DISCLAIMER: ORAL REPRESENTATIONS CANNOT BE RELIED UPON AS CORRECTLY STATING THE REPRESENTATIONS OF THE DEVELOPER. FOR CORRECT REPRESENTATIONS, MAKE REFERENCE TO THIS BROCHURE AND TO THE DOCUMENTS REQUIRED BY SECTION 718.503, FLORIDA STATUTES, TO BE FURNISHED BY A DEVELOPER TO A BUYER OR LESSEE. These materials are not intended to be an offer to sell, or solicitation to buy a unit in the condominium. such an offering shall only be made pursuant to the prospectus (offering circular) for the condominium and no statements should be relied upon unless made in the prospectus or in the applicable purchase agreement. in no event shall any solicitation, offer or sale of a unit in the condominium be made in, or to residents of, any state or country in which such activity would be unlawful. the purchase of real estate is a significant decision. developer makes no representations concerning any potential for future profit, any future appreciation in value, any income potential, tax advantages, depreciation or investment potential regarding acquiring a unit, nor any monetary or financial advantages related to same. no statements or representations are made regarding the economic or tax benefits to be derived, if any, by buyer from acquiring and/or owning a unit. this project is being developed by San Lorenzo Property, LLC, a florida limited liability company ("developer"), which was formed solely for such purpose. Roger Development Group, inc. "Roger" is affiliated with this entity, but is not the developer of this project. purchasers shall look solely to developer (and not to Roger and/or any of its affiliates other than developer) with respect to any and all matters relating to the marketing and/or development of the condominium and with respect to the sales of units in the condominium. all images and designs depicted herein are artist's conceptual renderings, which are based upon preliminary development plans, and are subject to change without notice in the manner provided in the offering documents. all such materials are not to scale and are shown solely for illustrative purposes.

CREATIVE BY METROSTUDIO.COM

1 BED-DEN 929 SF - 86.30 M²

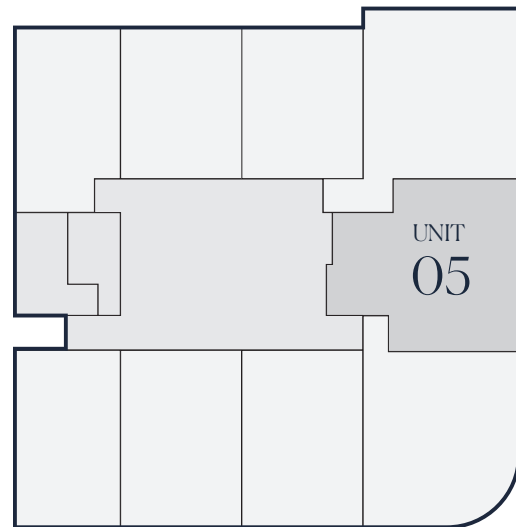

THE
AVENUE
CORAL GABLES



1. Thoughtful and luxurious layouts with 9 to 11-foot ceilings.
2. Delivered fully finished, curated by Adriana Hoyos Design Studio.
3. Penthouse residences available with vaulted ceilings.
4. Options for porcelain flooring, baseboards and designer paint.
5. Fully furnished residences ready for immediate occupancy.
6. Primary bedrooms feature en-suite bathrooms.
7. Secure owner closets for personal items.
8. Smart home-ready, wired for HDTV, data lines and fiber internet.
9. Energy-efficient central air and heating system.
10. Private terraces in every residence.


ORAL REPRESENTATIONS CANNOT BE RELIED UPON AS CORRECTLY STATING THE REPRESENTATIONS OF THE DEVELOPER. FOR CORRECT REPRESENTATIONS, MAKE REFERENCE TO THIS BROCHURE AND TO THE DOCUMENTS REQUIRED BY SECTION 718.503, FLORIDA STATUTES, TO BE FURNISHED BY A DEVELOPER TO A BUYER OR LESSEE. These materials are not intended to be an offer to sell, or solicitation to buy a unit in the condominium. such an offering shall only be made pursuant to the prospectus (offering circular) for the condominium and no statements should be relied upon unless made in the prospectus or in the applicable purchase agreement. in no event shall any solicitation, offer or sale of a unit in the condominium be made in, or to residents of, any state or country in which such activity would be unlawful. the purchase of real estate is a significant decision. developer makes no representations concerning any potential for future profit, any future appreciation in value, any income potential, tax advantages, depreciation or investment potential regarding acquiring a unit, nor any monetary or financial advantages related to same. no statements or representations are made regarding the economic or tax benefits to be derived, if any, by buyer from acquiring and/or owning a unit. this project is being developed by San Lorenzo Property, LLC, a florida limited liability company ("developer"), which was formed solely for such purpose. Roger Development Group, inc. "Roger" is affiliated with this entity, but is not the developer of this project. purchasers shall look solely to developer (and not to Roger and/or any of its affiliates other than developer) with respect to any and all matters relating to the marketing and/or development of the condominium and with respect to the sales of units in the condominium. all images and designs depicted herein are artist's conceptual renderings, which are based upon preliminary development plans, and are subject to change without notice in the manner provided in the offering documents. all such materials are not to scale and are shown solely for illustrative purposes.

CREATIVE BY METROSTUDIO.COM

BUILDING PLANS
FLOOR PLAN


UNIT 06

1 BED-DEN 876 SF - 81,30 M²

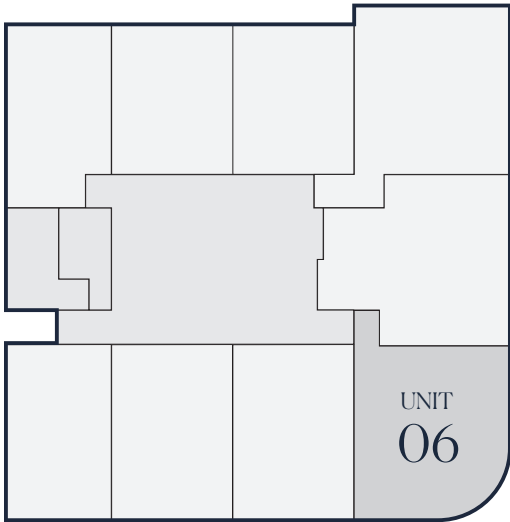

RESIDENCES
FEATURES

1. Thoughtful and luxurious layouts with 9 to 11-foot ceilings.
2. Delivered fully finished, curated by Adriana Hoyos Design Studio.
3. Penthouse residences available with vaulted ceilings.
4. Options for porcelain flooring, baseboards and designer paint.
5. Fully furnished reidences ready for immediate occupancy.
6. Primary bedrooms feature en-suite bathrooms.
7. Secure owner closets for personal items.
8. Smart home-ready, wired for HDTV, data lines and fiber internet.
9. Energy-efficient central air and heating system.
10. Private terraces in every residence.

 ORAL REPRESENTATIONS CANNOT BE RELIED UPON AS CORRECTLY STATING THE REPRESENTATIONS OF THE DEVELOPER. FOR CORRECT REPRESENTATIONS, MAKE REFERENCE TO THIS BROCHURE AND TO THE DOCUMENTS REQUIRED BY SECTION 718.503, FLORIDA STATUTES, TO BE FURNISHED BY A DEVELOPER TO A BUYER OR LESSEE. These materials are not intended to be an offer to sell, or solicitation to buy a unit in the condominium. such an offering shall only be made pursuant to the prospectus (offering circular) for the condominium and no statements should be relied upon unless made in the prospectus or in the applicable purchase agreement. in no event shall any solicitation, offer or sale of a unit in the condominium be made in, or to residents of, any state or country in which such activity would be unlawful. the purchase of real estate is a significant decision. developer makes no representations concerning any potential for future profit, any future appreciation in value, any income potential, tax advantages, depreciation or investment potential regarding acquiring a unit, nor any monetary or financial advantages related to same. no statements or representations are made regarding the economic or tax benefits to be derived, if any, by buyer from acquiring and/or owning a unit. this project is being developed by San Lorenzo Property, LLC, a florida limited liability company ("developer"), which was formed solely for such purpose. Roger Development Group, inc. "Roger" is affiliated with this entity, but is not the developer of this project. purchasers shall look solely to developer (and not to Roger and/or any of its affiliates other than developer) with respect to any and all matters relating to the marketing and/or development of the condominium and with respect to the sales of units in the condominium. all images and designs depicted herein are artist's conceptual renderings, which are based upon preliminary development plans, and are subject to change without notice in the manner provided in the offering documents. all such materials are not to scale and are shown solely for illustrative purposes.

CREATIVE BY METROSTUDIO.COM





BUILDING PLANS

FLOOR PLAN

UNIT 07

1 BED-DEN 706 SF - 65,58 M²

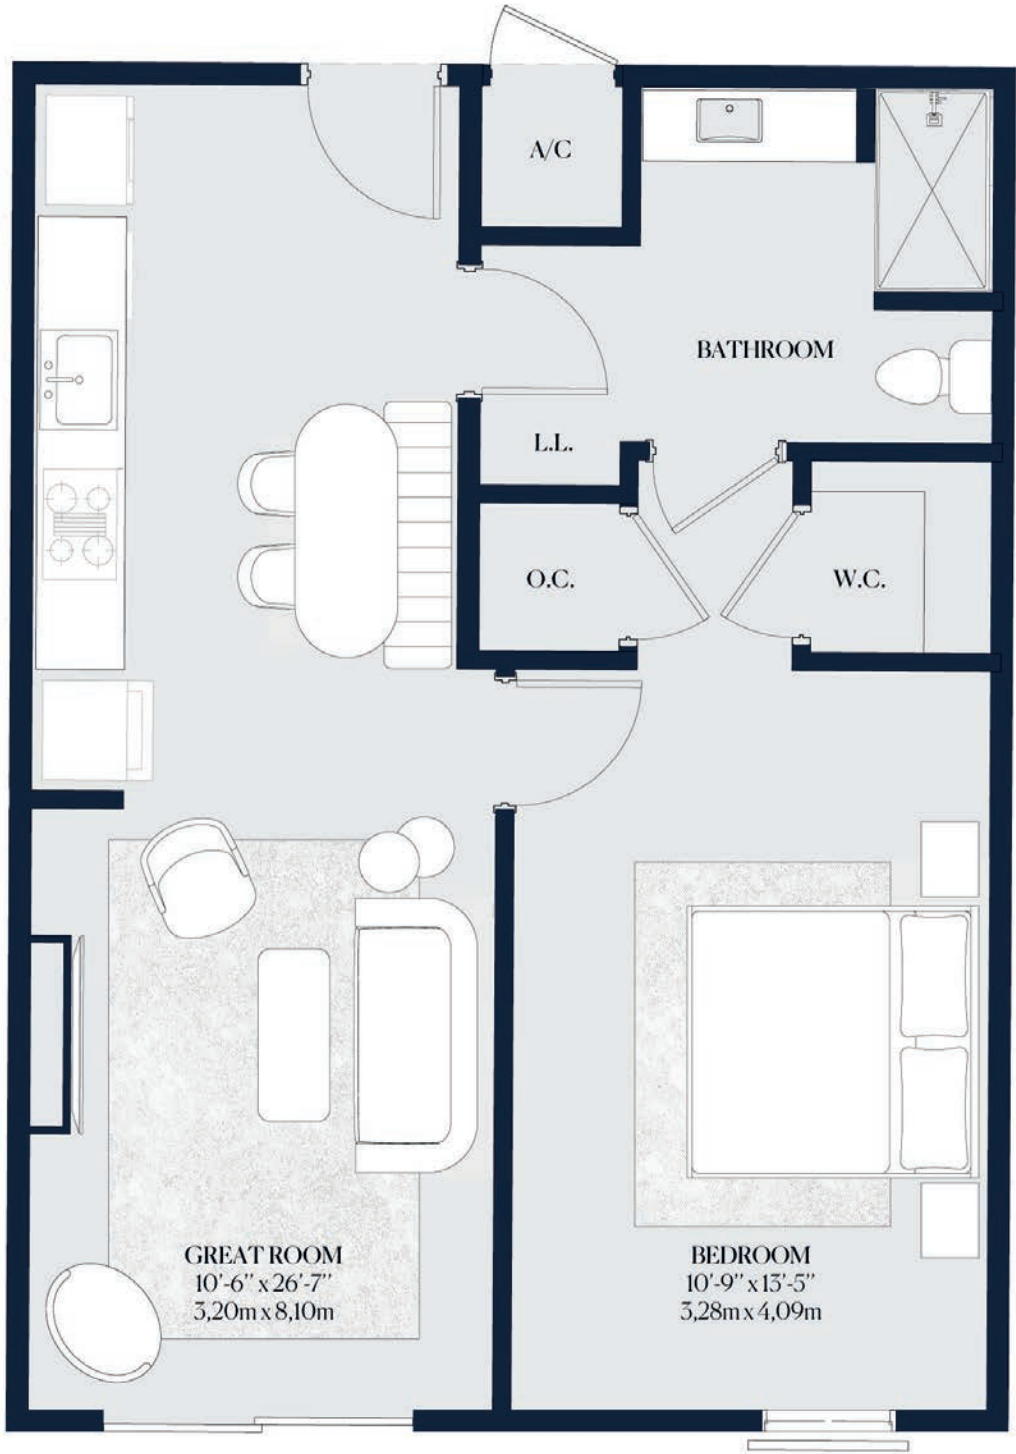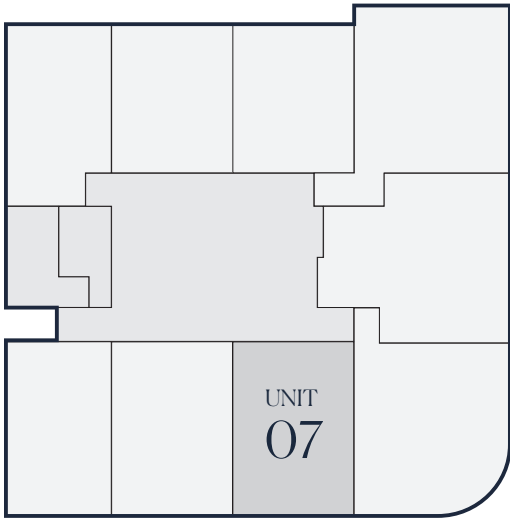

RESIDENCES FEATURES

1. Thoughtful and luxurious layouts with 9 to 11-foot ceilings.
2. Delivered fully finished, curated by Adriana Hoyos Design Studio.
3. Penthouse residences available with vaulted ceilings.
4. Options for porcelain flooring, baseboards and designer paint.
5. Fully furnished reidences ready for immediate occupancy.
6. Primary bedrooms feature en-suite bathrooms.
7. Secure owner closets for personal items.
8. Smart home-ready, wired for HDTV, data lines and fiber internet.
9. Energy-efficient central air and heating system.
10. Private terraces in every residence.



THE
AVENUE
CORAL GABLES

DEVELOPED BY

ROGER
DEVELOPMENT GROUP





DISCLAIMER: ORAL REPRESENTATIONS CANNOT BE RELIED UPON AS CORRECTLY STATING THE REPRESENTATIONS OF THE DEVELOPER. FOR CORRECT REPRESENTATIONS, MAKE REFERENCE TO THIS BROCHURE AND TO THE DOCUMENTS REQUIRED BY SECTION 718.503, FLORIDA STATUTES, TO BE FURNISHED BY A DEVELOPER TO A BUYER OR LESSEE. These materials are not intended to be an offer to sell, or solicitation to buy a unit in the condominium. such an offering shall only be made pursuant to the prospectus (offering circular) for the condominium and no statements should be relied upon unless made in the prospectus or in the applicable purchase agreement. in no event shall any solicitation, offer or sale of a unit in the condominium be made in, or to residents of, any state or country in which such activity would be unlawful. the purchase of real estate is a significant decision. developer makes no representations concerning any potential for future profit, any future appreciation in value, any income potential, tax advantages, depreciation or investment potential regarding acquiring a unit, nor any monetary or financial advantages related to same. no statements or representations are made regarding the economic or tax benefits to be derived, if any, by buyer from acquiring and/or owning a unit. this project is being developed by San Lorenzo Property, LLC, a florida limited liability company ("developer"), which was formed solely for such purpose. Roger Development Group, inc. "Roger" is affiliated with this entity, but is not the developer of this project. purchasers shall look solely to developer (and not to Roger and/or any of its affiliates other than developer) with respect to any and all matters relating to the marketing and/or development of the condominium and with respect to the sales of units in the condominium. all images and designs depicted herein are artist's conceptual renderings, which are based upon preliminary development plans, and are subject to change without notice in the manner provided in the offering documents. all such materials are not to scale and are shown solely for illustrative purposes.

CREATIVE BY METROSTUDIO.COM

BUILDING PLANS
FLOOR PLAN

UNIT 08

1 BEDROOM 706 SF - 65,58 M²

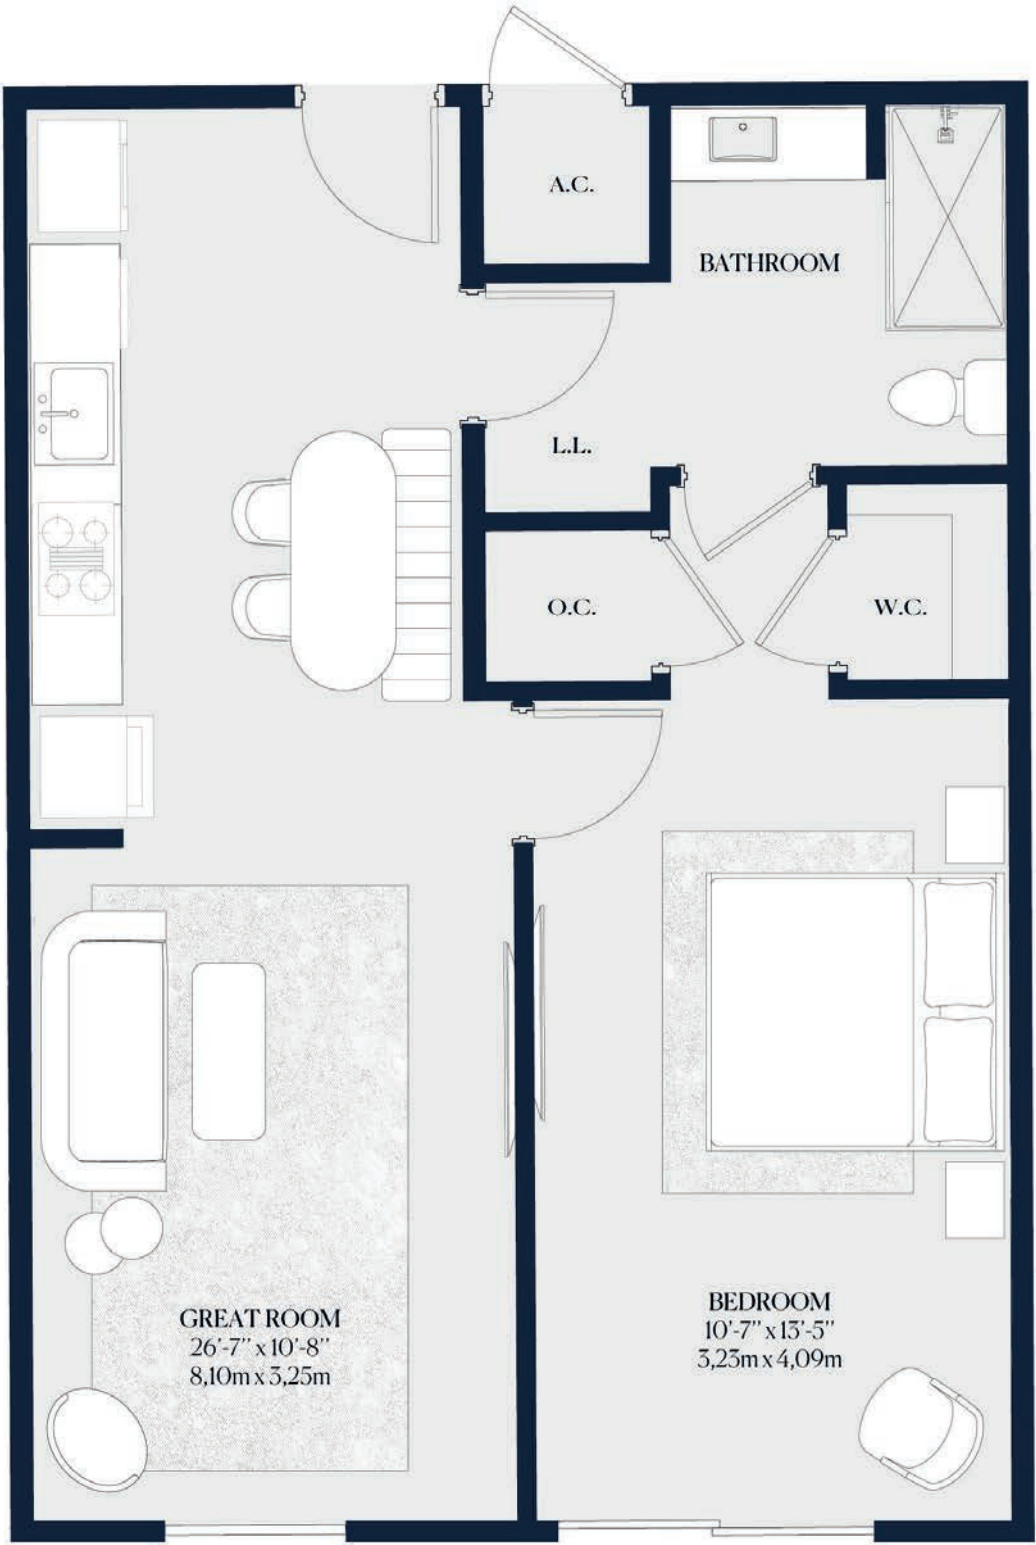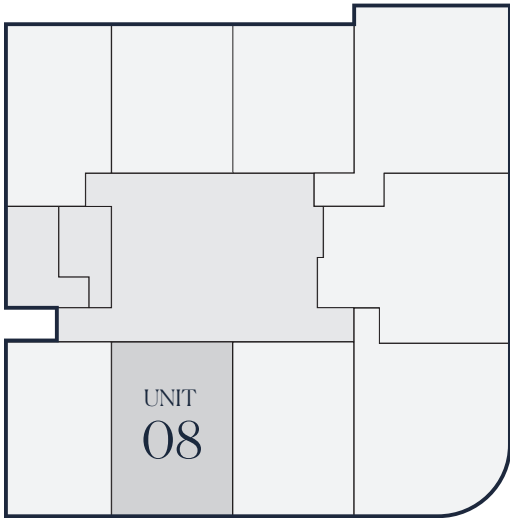

RESIDENCES
FEATURES

1. Thoughtful and luxurious layouts with 9 to 11-foot ceilings.
2. Delivered fully finished, curated by Adriana Hoyos Design Studio.
3. Penthouse residences available with vaulted ceilings.
4. Options for porcelain flooring, baseboards and designer paint.
5. Fully furnished reidences ready for immediate occupancy.
6. Primary bedrooms feature en-suite bathrooms.
7. Secure owner closets for personal items.
8. Smart home-ready, wired for HDTV, data lines and fiber internet.
9. Energy-efficient central air and heating system.
10. Private terraces in every residence.



DISCLAIMER: ORAL REPRESENTATIONS CANNOT BE RELIED UPON AS CORRECTLY STATING THE REPRESENTATIONS OF THE DEVELOPER. FOR CORRECT REPRESENTATIONS, MAKE REFERENCE TO THIS BROCHURE AND TO THE DOCUMENTS REQUIRED BY SECTION 718.503, FLORIDA STATUTES, TO BE FURNISHED BY A DEVELOPER TO A BUYER OR LESSEE. These materials are not intended to be an offer to sell, or solicitation to buy a unit in the condominium. such an offering shall only be made pursuant to the prospectus (offering circular) for the condominium and no statements should be relied upon unless made in the prospectus or in the applicable purchase agreement. in no event shall any solicitation, offer or sale of a unit in the condominium be made in, or to residents of, any state or country in which such activity would be unlawful. the purchase of real estate is a significant decision. developer makes no representations concerning any potential for future profit, any future appreciation in value, any income potential, tax advantages, depreciation or investment potential regarding acquiring a unit, nor any monetary or financial advantages related to same. no statements or representations are made regarding the economic or tax benefits to be derived, if any, by buyer from acquiring and/or owning a unit. this project is being developed by San Lorenzo Property, LLC, a florida limited liability company ("developer"), which was formed solely for such purpose. Roger Development Group, inc. "Roger" is affiliated with this entity, but is not the developer of this project. purchasers shall look solely to developer (and not to Roger and/or any of its affiliates other than developer) with respect to any and all matters relating to the marketing and/or development of the condominium and with respect to the sales of units in the condominium. all images and designs depicted herein are artist's conceptual renderings, which are based upon preliminary development plans, and are subject to change without notice in the manner provided in the offering documents. all such materials are not to scale and are shown solely for illustrative purposes.



CREATIVE BY METROSTUDIO.COM

BUILDING PLANS

FLOOR PLAN

UNIT 09

1 BED-DEN 602 SF - 55.92 M²

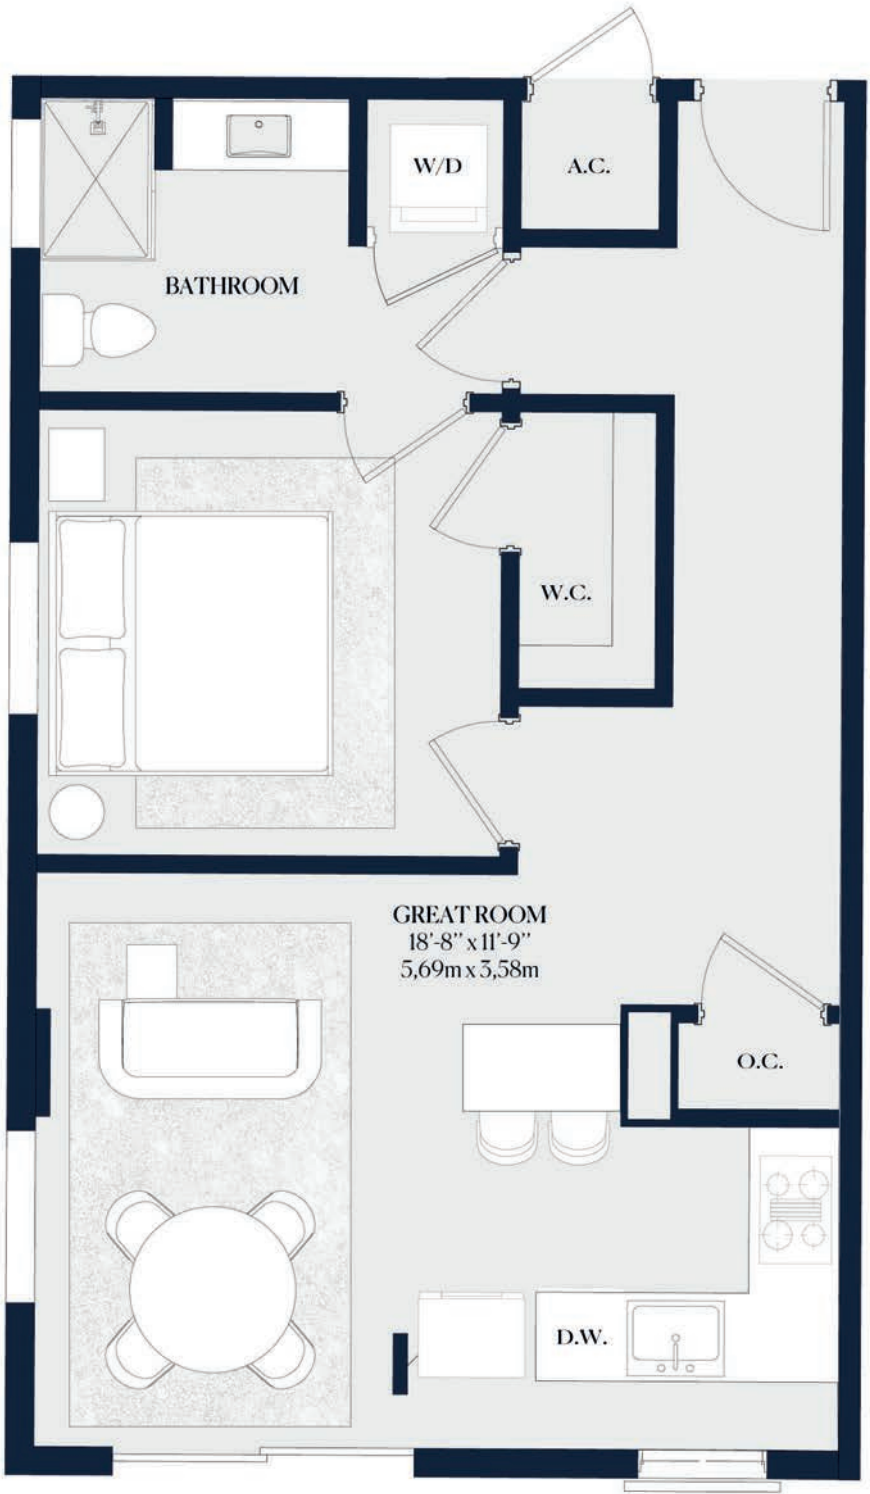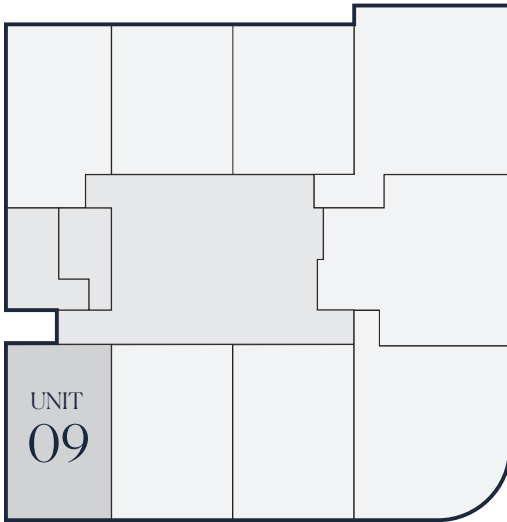

RESIDENCES FEATURES

1. Thoughtful and luxurious layouts with 9 to 11-foot ceilings.
2. Delivered fully finished, curated by Adriana Hoyos Design Studio.
3. Penthouse residences available with vaulted ceilings.
4. Options for porcelain flooring, baseboards and designer paint.
5. Fully furnished reidences ready for immediate occupancy.
6. Primary bedrooms feature en-suite bathrooms.
7. Secure owner closets for personal items.
8. Smart home-ready, wired for HDTV, data lines and fiber internet.
9. Energy-efficient central air and heating system.
10. Private terraces in every residence.



DEVELOPED BY



DISCLAIMER: ORAL REPRESENTATIONS CANNOT BE RELIED UPON AS CORRECTLY STATING THE REPRESENTATIONS OF THE DEVELOPER. FOR CORRECT REPRESENTATIONS, MAKE REFERENCE TO THIS BROCHURE AND TO THE DOCUMENTS REQUIRED BY SECTION 718.503, FLORIDA STATUTES, TO BE FURNISHED BY A DEVELOPER TO A BUYER OR LESSEE. These materials are not intended to be an offer to sell, or solicitation to buy a unit in the condominium. such an offering shall only be made pursuant to the prospectus (offering circular) for the condominium and no statements should be relied upon unless made in the prospectus or in the applicable purchase agreement. in no event shall any solicitation, offer or sale of a unit in the condominium be made in, or to residents of, any state or country in which such activity would be unlawful. the purchase of real estate is a significant decision. developer makes no representations concerning any potential for future profit, any future appreciation in value, any income potential, tax advantages, depreciation or investment potential regarding acquiring a unit, nor any monetary or financial advantages related to same. no statements or representations are made regarding the economic or tax benefits to be derived, if any, by buyer from acquiring and/or owning a unit. this project is being developed by San Lorenzo Property, LLC, a florida limited liability company ("developer"), which was formed solely for such purpose. Roger Development Group, inc. "Roger" is affiliated with this entity, but is not the developer of this project. purchasers shall look solely to developer (and not to Roger and/or any of its affiliates other than developer) with respect to any and all matters relating to the marketing and/or development of the condominium and with respect to the sales of units in the condominium. all images and designs depicted herein are artist's conceptual renderings, which are based upon preliminary development plans, and are subject to change without notice in the manner provided in the offering documents. all such materials are not to scale and are shown solely for illustrative purposes.

CREATIVE BY METROSTUDIO.COM



SITE LOCATION
& SALES CENTER

351 San Lorenzo Ave.
Coral Gables, FL 33146
(305) 444-4777

sales@theavenuecoralgables.com




theavenuecoralgables.com

DEVELOPED BY



SALES & MARKETING BY



 ORAL REPRESENTATIONS CANNOT BE RELIED UPON AS CORRECTLY STATING THE REPRESENTATIONS OF THE DEVELOPER. FOR CORRECT REPRESENTATIONS, MAKE REFERENCE TO THIS BROCHURE AND TO THE DOCUMENTS REQUIRED BY SECTION 718.503, FLORIDA STATUTES, TO BE FURNISHED BY A DEVELOPER TO A BUYER OR LESSEE. These materials are not intended to be an offer to sell, or solicitation to buy a unit in the condominium. such an offering shall only be made pursuant to the prospectus (offering circular) for the condominium and no statements should be relied upon unless made in the prospectus or in the applicable purchase agreement. in no event shall any solicitation, offer or sale of a unit in the condominium be made in, or to residents of, any state or country in which such activity would be unlawful. the purchase of real estate is a significant decision. developer makes no representations concerning any potential for future profit, any future appreciation in value, any income potential, tax advantages, depreciation or investment potential regarding acquiring a unit, nor any monetary or financial advantages related to same. no statements or representations are made regarding the economic or tax benefits to be derived, if any, by buyer from acquiring and/or owning a unit. this project is being developed by San Lorenzo Property, LLC, a florida limited liability company ("developer"), which was formed solely for such purpose. Roger Development Group, inc. "Roger" is affiliated with this entity, but is not the developer of this project. purchasers shall look solely to developer (and not to Roger and/or any of its affiliates other than developer) with respect to any and all matters relating to the marketing and/or development of the condominium and with respect to the sales of units in the condominium. all images and designs depicted herein are artist's conceptual renderings, which are based upon preliminary development plans, and are subject to change without notice in the manner provided in the offering documents. all such materials are not to scale and are shown solely for illustrative purposes.

CREATIVE BY METROSTUDIO.COM